


EXHIBIT A-1

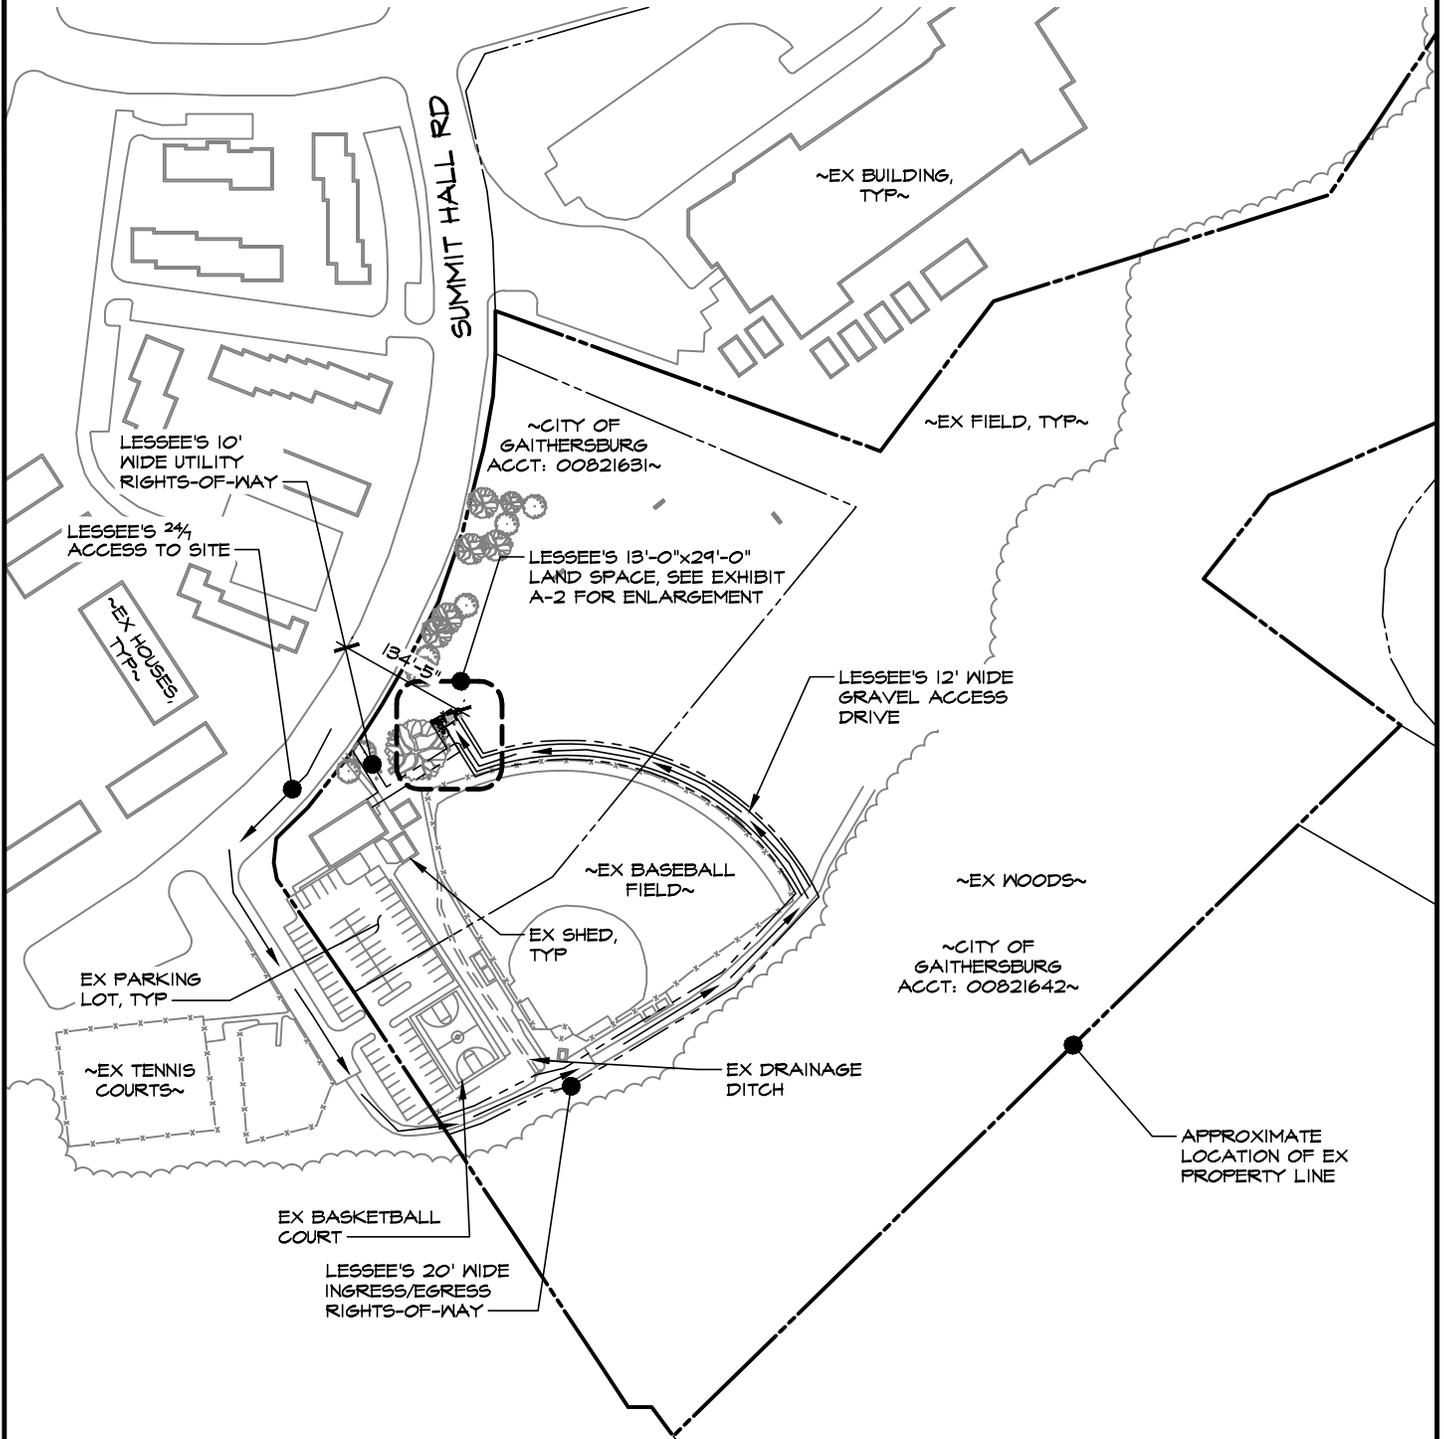

**PRELIMINARY
FOR REVIEW ONLY**

SITE PLAN
SCALE: 1" = 200'




MORRIS & RITCHIE ASSOCIATES, INC.
ENGINEERS, PLANNERS, SURVEYORS AND LANDSCAPE ARCHITECTS
1220-C East Joppa Road, Suite 505
Towson, Maryland 21286
(410) 821-1690
Fax (410) 821-1748

INTERCHANGE
421 SUMMIT HALL ROAD
GAITHERSBURG, MD 20877
MONTGOMERY COUNTY

SCALE: AS NOTED	DATE: 07/14/15	DRAWN BY: DNT	DESIGN BY: JMP	REVIEW BY: BES	JOB NO.: 10427.1942
--------------------	-------------------	------------------	-------------------	-------------------	------------------------

EXHIBIT A-2

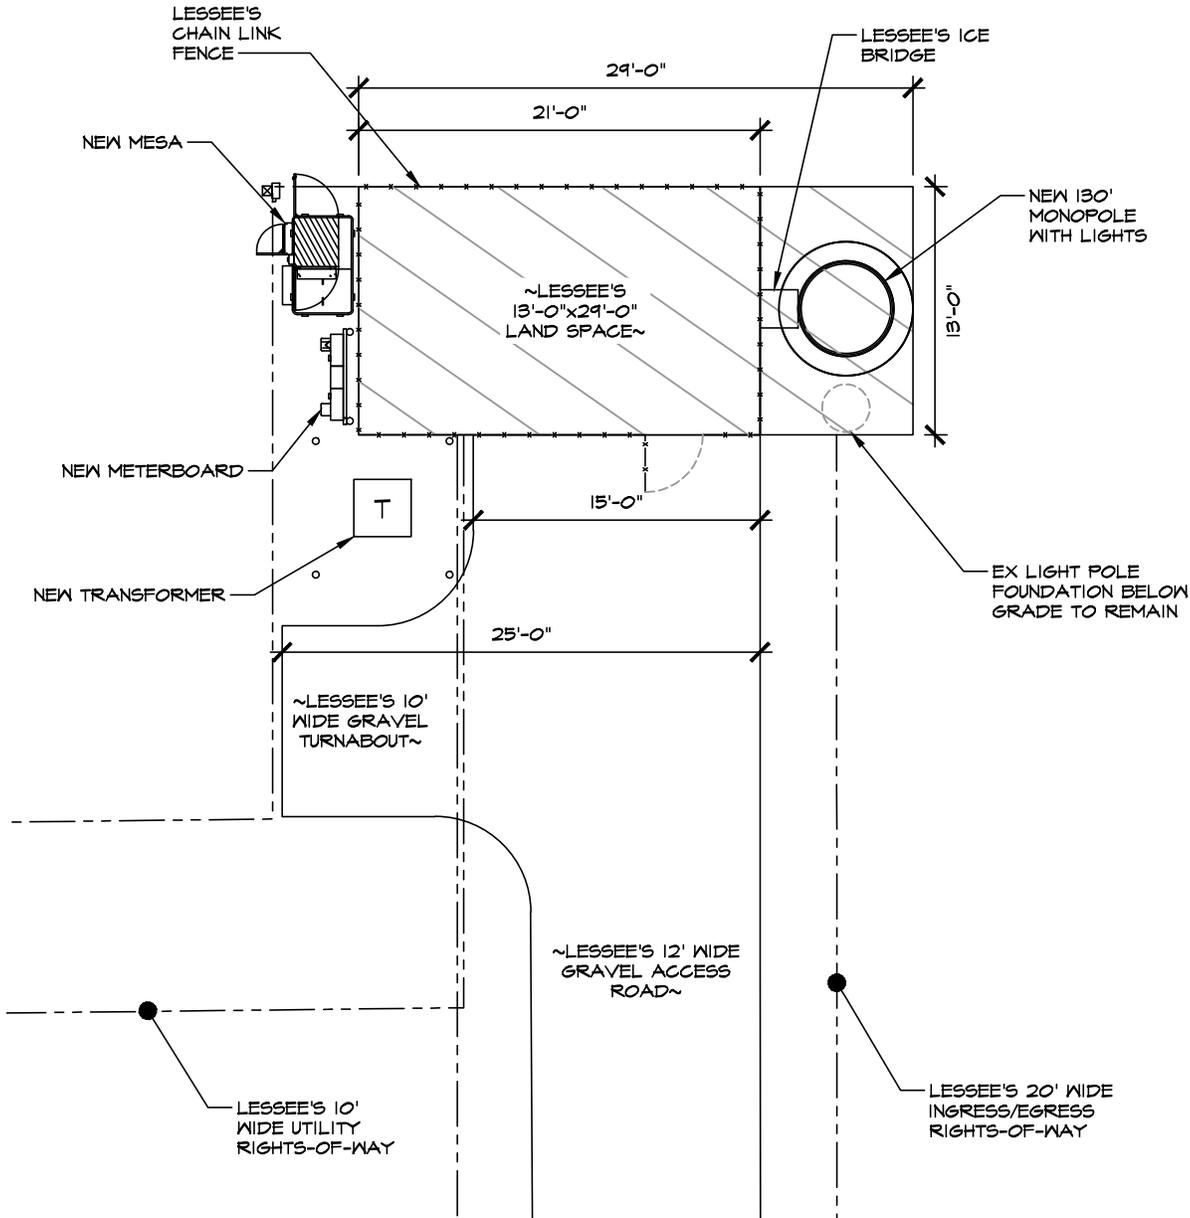

**PRELIMINARY
FOR REVIEW ONLY**

COMPOUND LAYOUT

SCALE: 1" = 10'



MORRIS & RITCHIE ASSOCIATES, INC.
ENGINEERS, PLANNERS, SURVEYORS AND LANDSCAPE ARCHITECTS


1220-C East Joppa Road, Suite 505
Towson, Maryland 21286
(410) 821-1690
Fax (410) 821-1748

INTERCHANGE

**421 SUMMIT HALL ROAD
GAITHERSBURG, MD 20877
MONTGOMERY COUNTY**

SCALE: AS NOTED	DATE: 07/14/15	DRAWN BY: DNT	DESIGN BY: JMP	REVIEW BY: BES	JOB NO.: 10427.1942
--------------------	-------------------	------------------	-------------------	-------------------	------------------------

EXHIBIT A-3

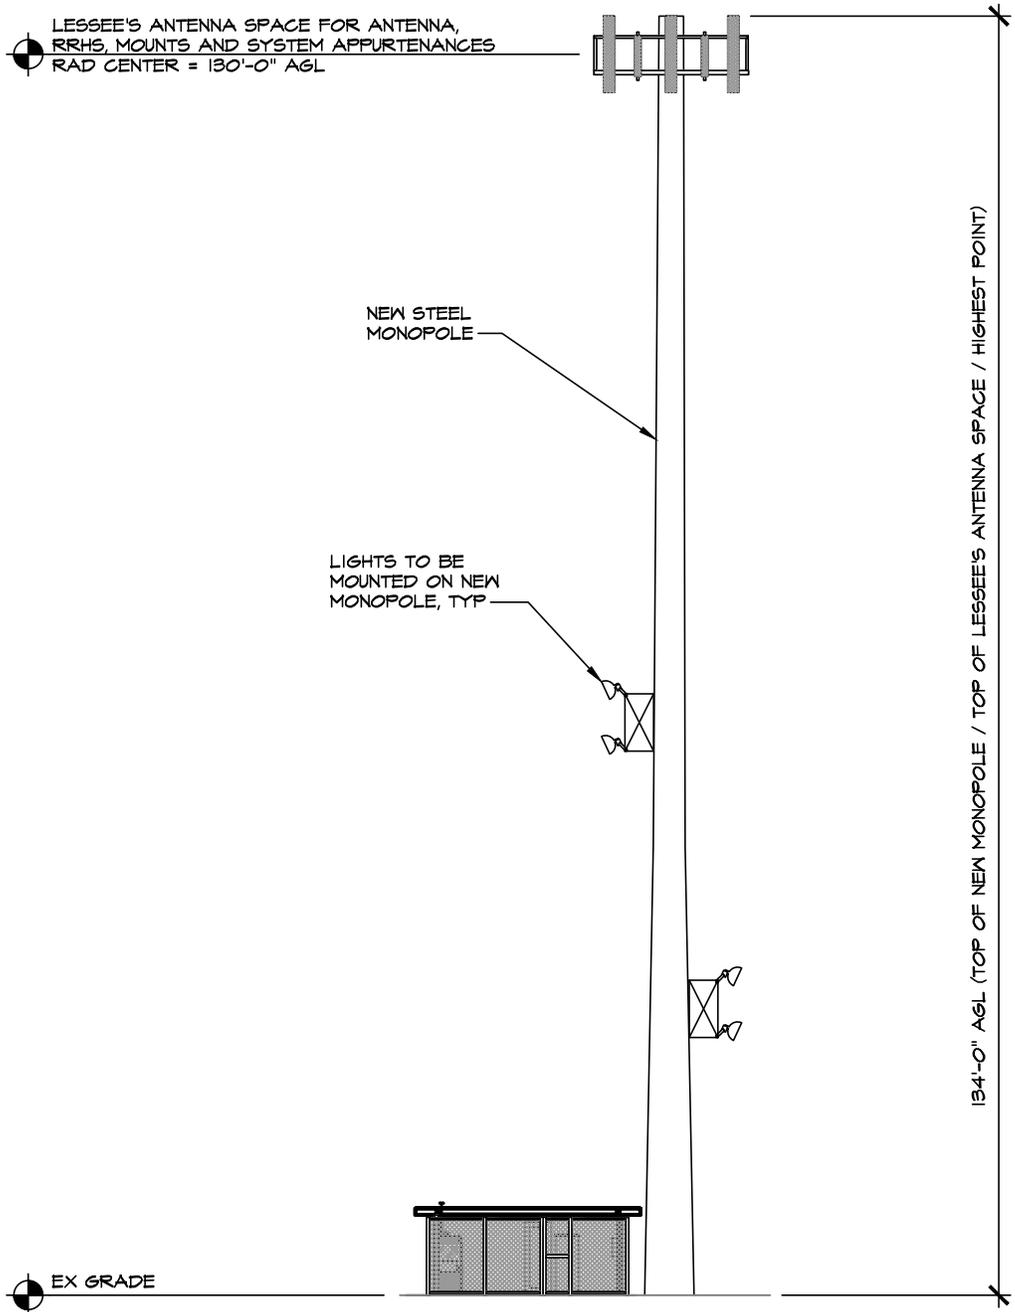

**PRELIMINARY
FOR REVIEW ONLY**

TOWER ELEVATION

SCALE: NTS



MORRIS & RITCHIE ASSOCIATES, INC.
ENGINEERS, PLANNERS, SURVEYORS AND LANDSCAPE ARCHITECTS
1220-C East Joppa Road, Suite 505
Towson, Maryland 21286
(410) 821-1690
Fax (410) 821-1748

INTERCHANGE
421 SUMMIT HALL ROAD
GAITHERSBURG, MD 20877
MONTGOMERY COUNTY

SCALE: AS NOTED	DATE: 07/14/15	DRAWN BY: DNT	DESIGN BY: JMP	REVIEW BY: BES	JOB NO.: 10427.1942
--------------------	-------------------	------------------	-------------------	-------------------	------------------------