



PLAN SCALE
1" = 30'-0"

- INDICATES APPROXIMATE EXTENT OF TIEBACKS/GEGRID
- APPROXIMATE ZONE OF INFLUENCE 5 DEGREES
- APPROXIMATE EXTENT OF TEMPORARY TIE-BACKS

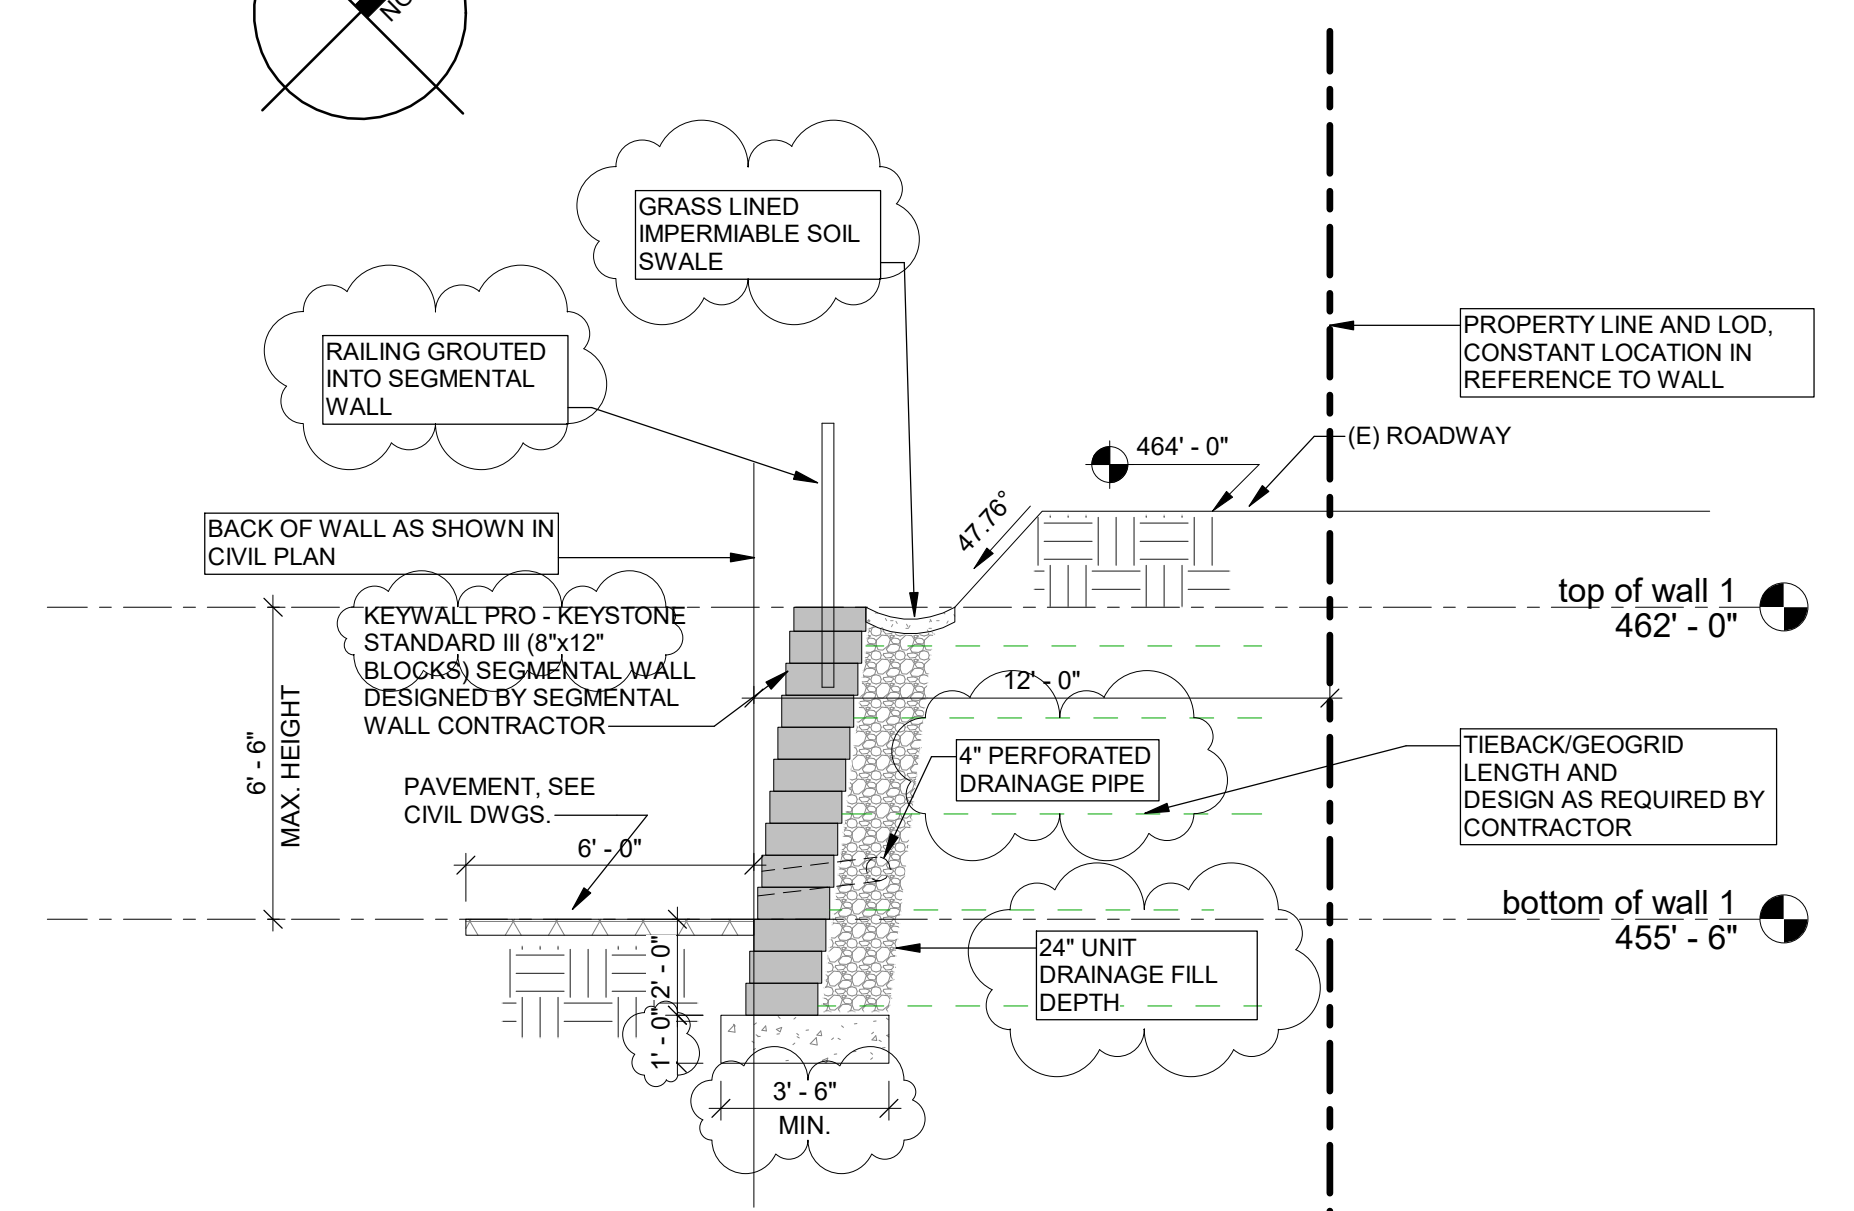

NOTES:
CONTRACTOR SHALL DESIGN AND DETAIL THE SEGMENTAL WALL AND PERMANENT TIE BACKS AND SUBMIT SIGNED AND SEALED DRAWINGS AND CALCULATIONS TO STRUCTURAL ENGINEER OF RECORD FOR REVIEW AND APPROVAL, BEFORE CITY APPROVAL.
FINAL WALL DESIGN AND CONSTRUCTION DRAWINGS MUST BE COMPLETE BEFORE CITY SIGNATURE APPROVAL OF FINAL SITE PLAN (AS PER CHECKLIST REQUIREMENT)

SECTION 2
SCALE: 1/4" = 1'-0"
SSK-1

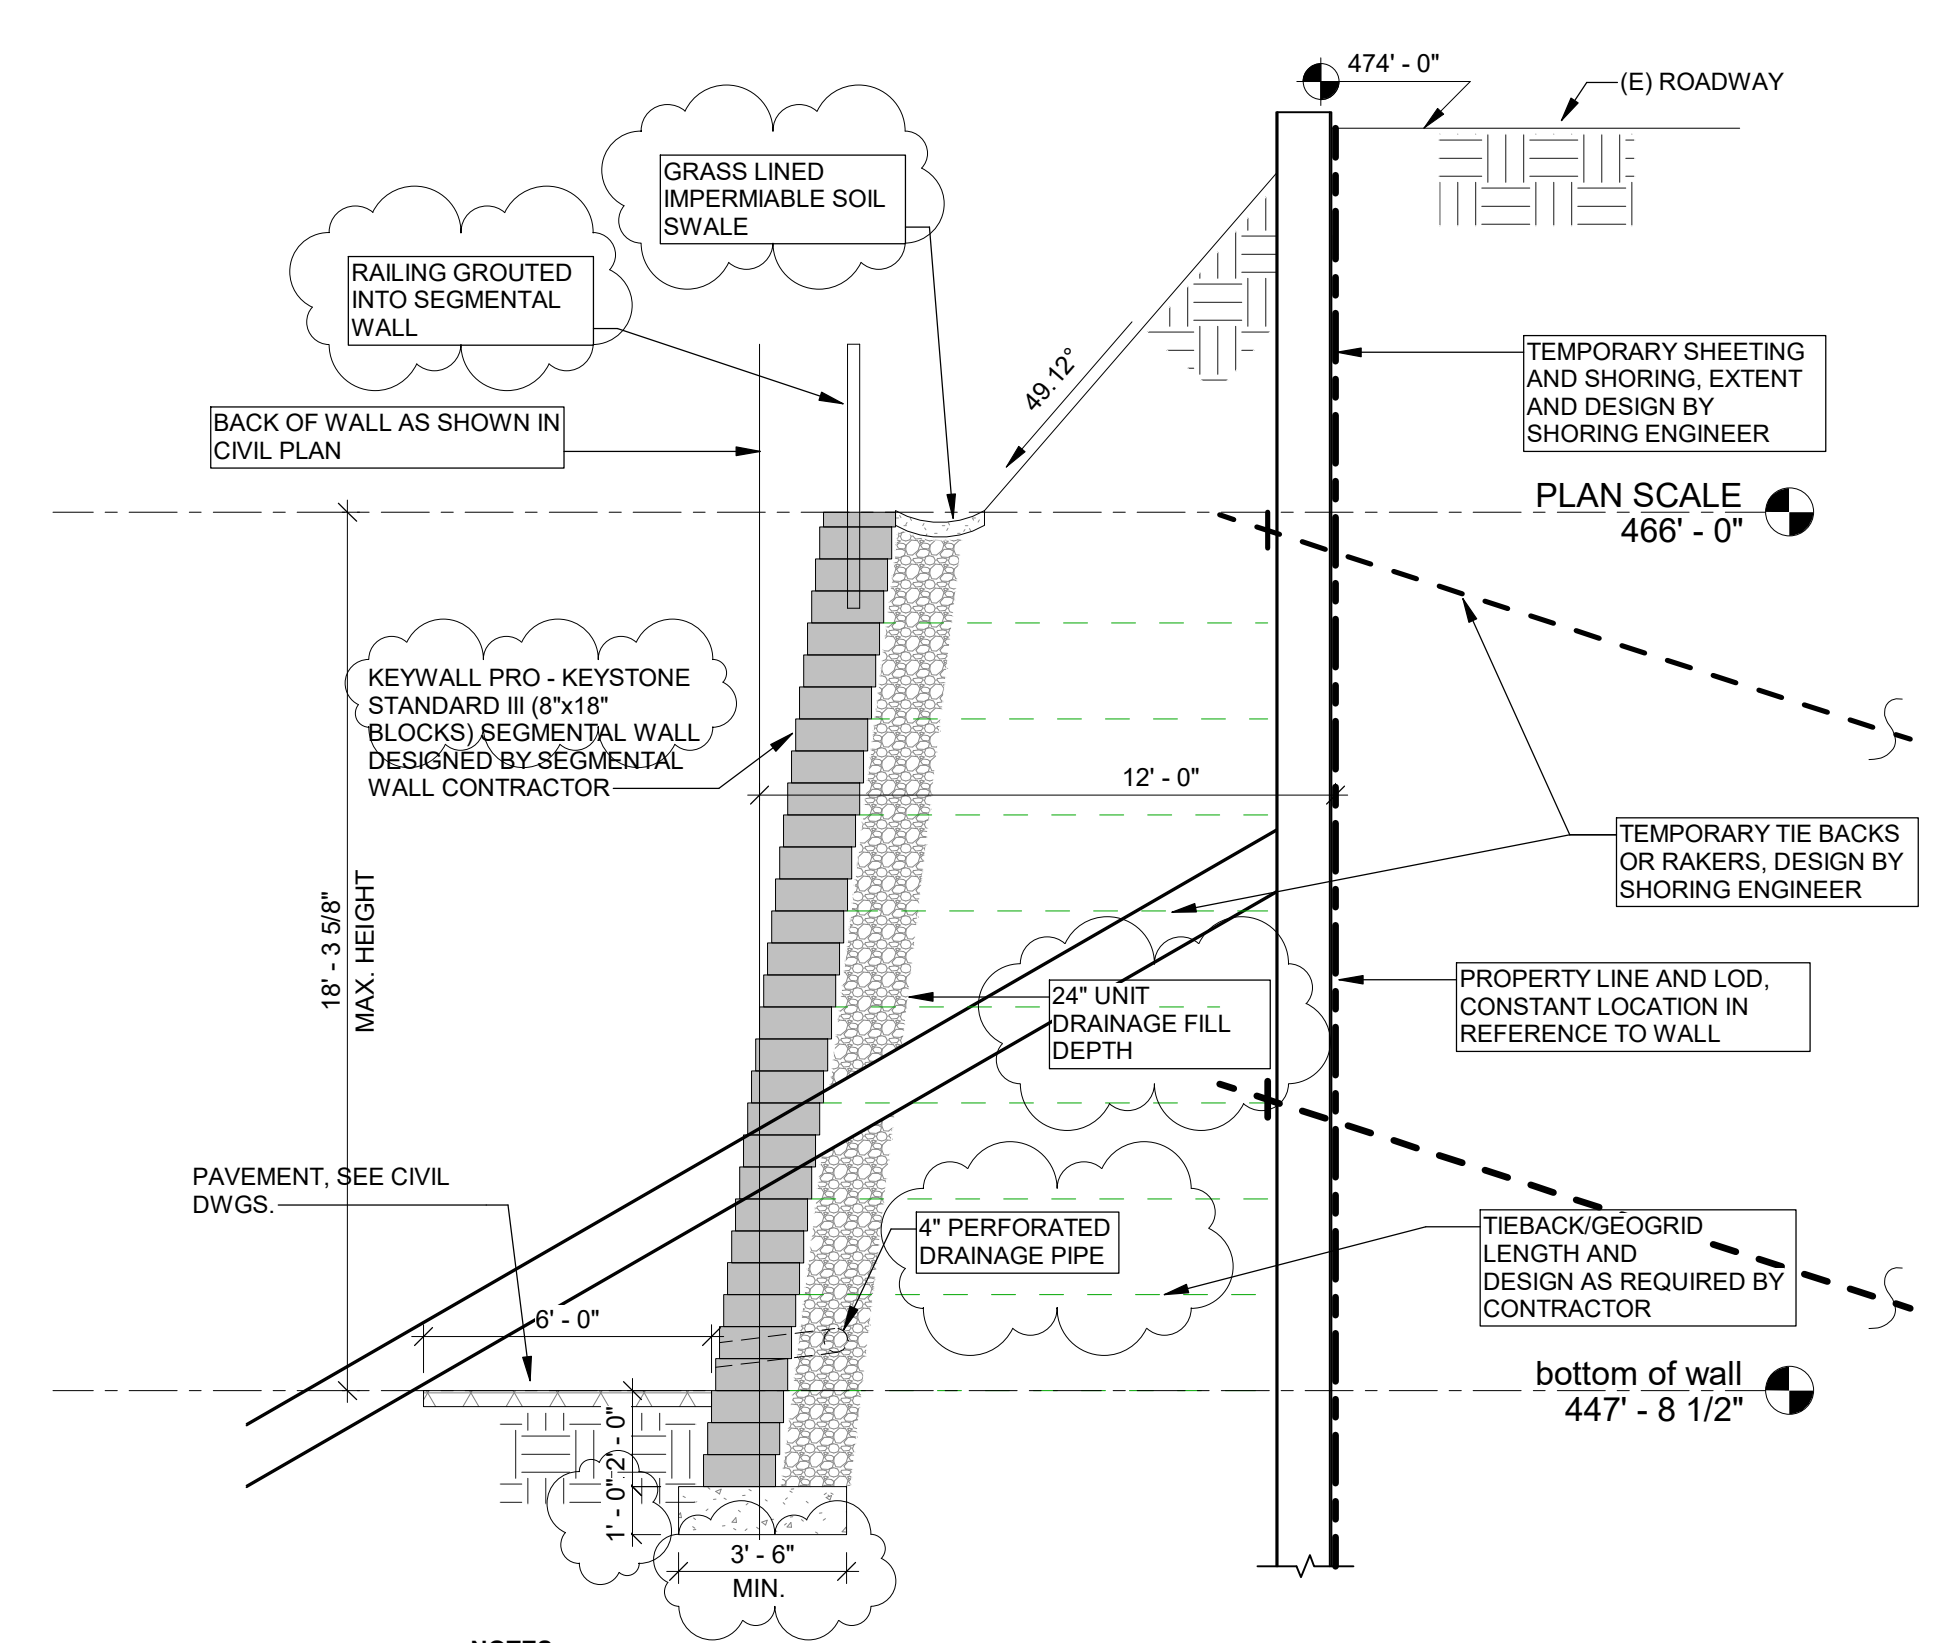

NOTES:
CONTRACTOR SHALL DESIGN AND DETAIL THE SEGMENTAL WALL AND PERMANENT TIE BACKS AND SUBMIT SIGNED AND SEALED DRAWINGS AND CALCULATIONS TO STRUCTURAL ENGINEER OF RECORD FOR REVIEW AND APPROVAL, BEFORE CITY APPROVAL.
FINAL WALL DESIGN AND CONSTRUCTION DRAWINGS MUST BE COMPLETE BEFORE CITY SIGNATURE APPROVAL OF FINAL SITE PLAN (AS PER CHECKLIST REQUIREMENT)

SECTION 1
SCALE: 1/4" = 1'-0"
SSK-1

SDP Resubmission - 05/23/2025

| | | | | |
|---|--------------|------------|----------------------------|-------------------|
| <p>Smolawa, Kethemur & Associates, PA 18457 9th Avenue, Suite 200 • Pittsburgh, PA 15234 412.381.1444 • 412.381.8954 • skandesign.com</p> | DATE | 05/23/2025 | SITE RETAINING WALL | DRAWING NO.: |
| | SCALE | AS NOTED | | LAKEFOREST |
| | PROJECT NO.: | 1-24053 | | |
| | | | | |