



Department of Finance and Administration
Procurement Division

AMENDMENT #1

RFB2026-023

Effective: February 24, 2026

Solicitation Title: Construction of Monument Sign at Kelley Park


Issued By: City of Gaithersburg
Procurement Division
31 South Summit Avenue
Gaithersburg, Maryland 20877

This Amendment is incorporated into and made part of the above named Request for Bid ("Solicitation"). Except as amended herein all terms and conditions of the Solicitation remain unchanged and in full force and effect. The purpose of this Amendment is to add sign specifications to the solicitation.

The solicitation is amended as follows:

New! Exhibit A, Sign Specifications, are added to this solicitation. Please see exhibit attached to the end of this amendment.

~ END OF AMENDMENT ~

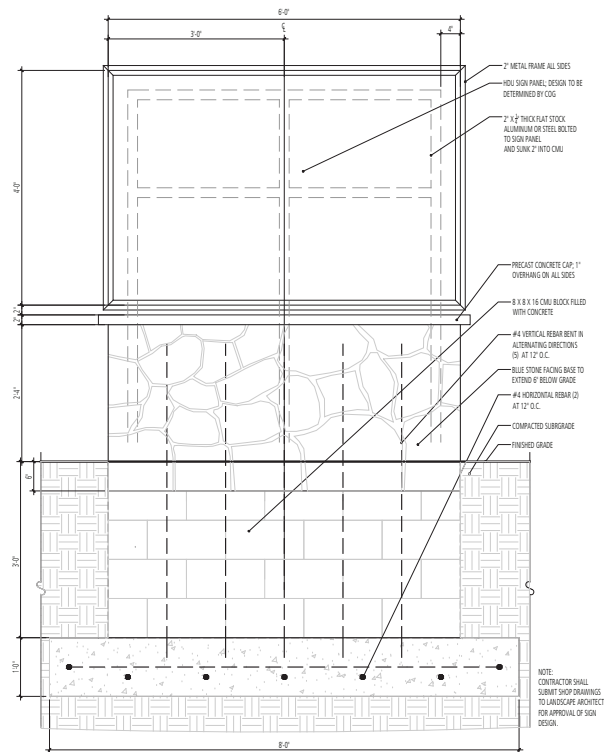


4 ENTRANCE SIGN - FRONT SECTION

ELEVATION

d-Sign.dwg

SCALE: 1" = 1'-0"

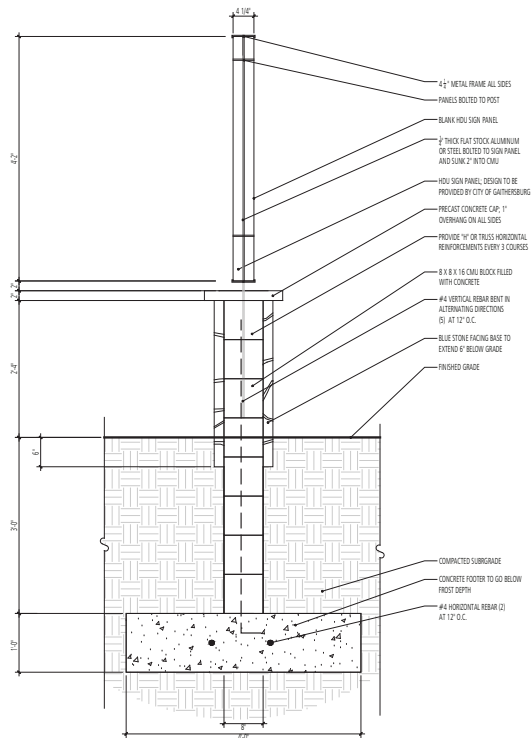


5 ENTRANCE SIGN - SECTION

SECTION


d-Sign section.dwg

SCALE: 1" = 1'-0"

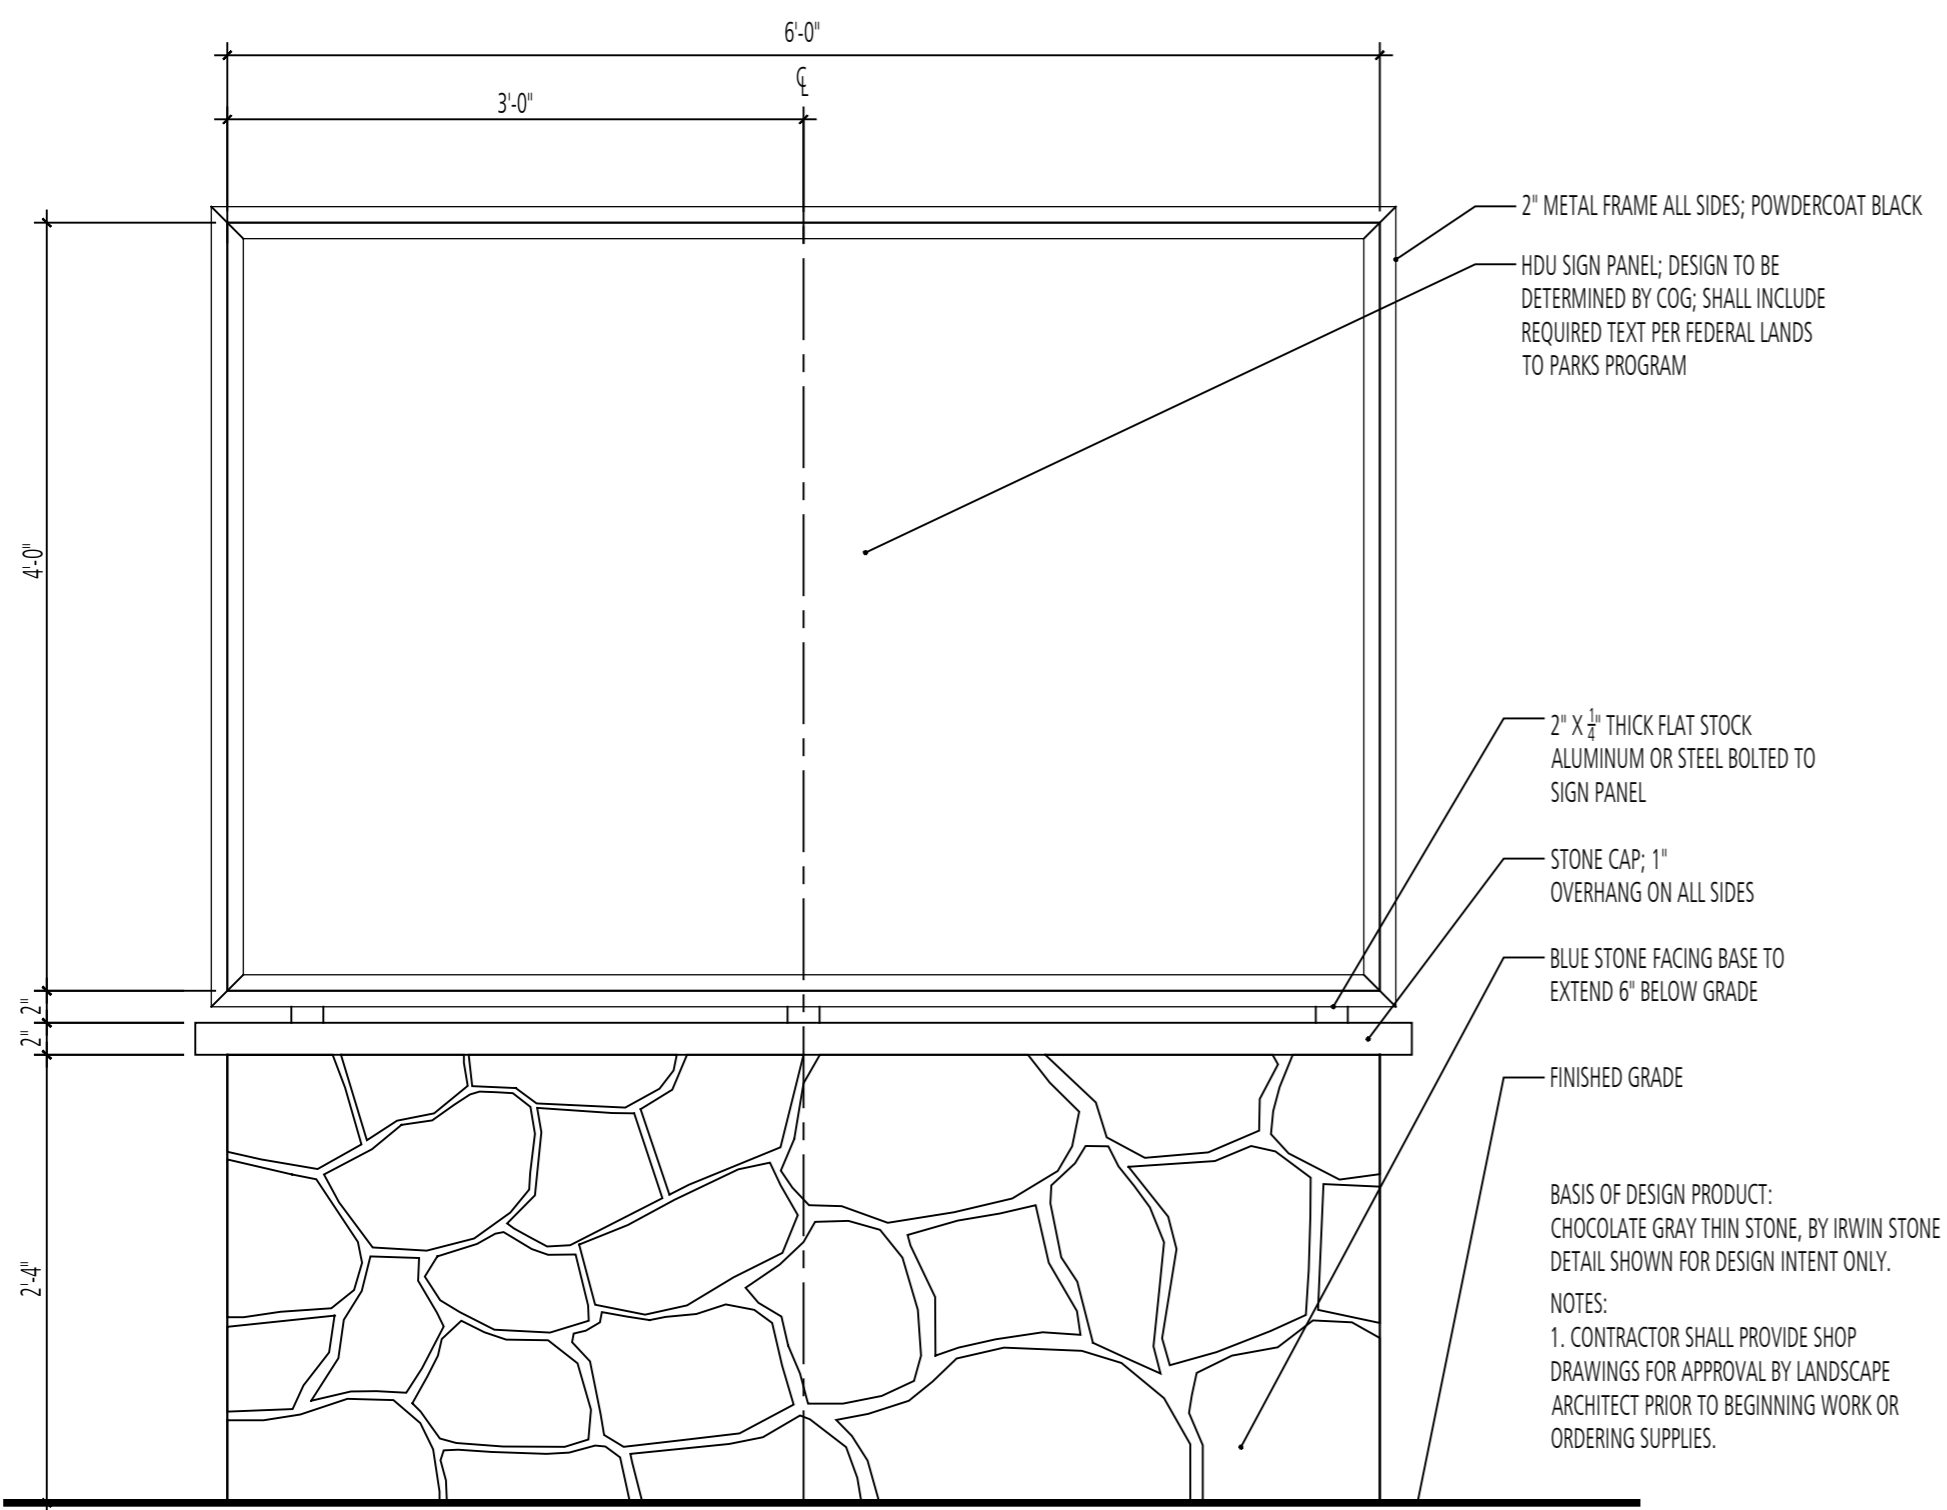

1 C-8 ENTRANCE SIGN - FRONT ELEVATION
ELEVATION

d-Sign Elevation.dwg
SCALE: 1" = 1'-0"

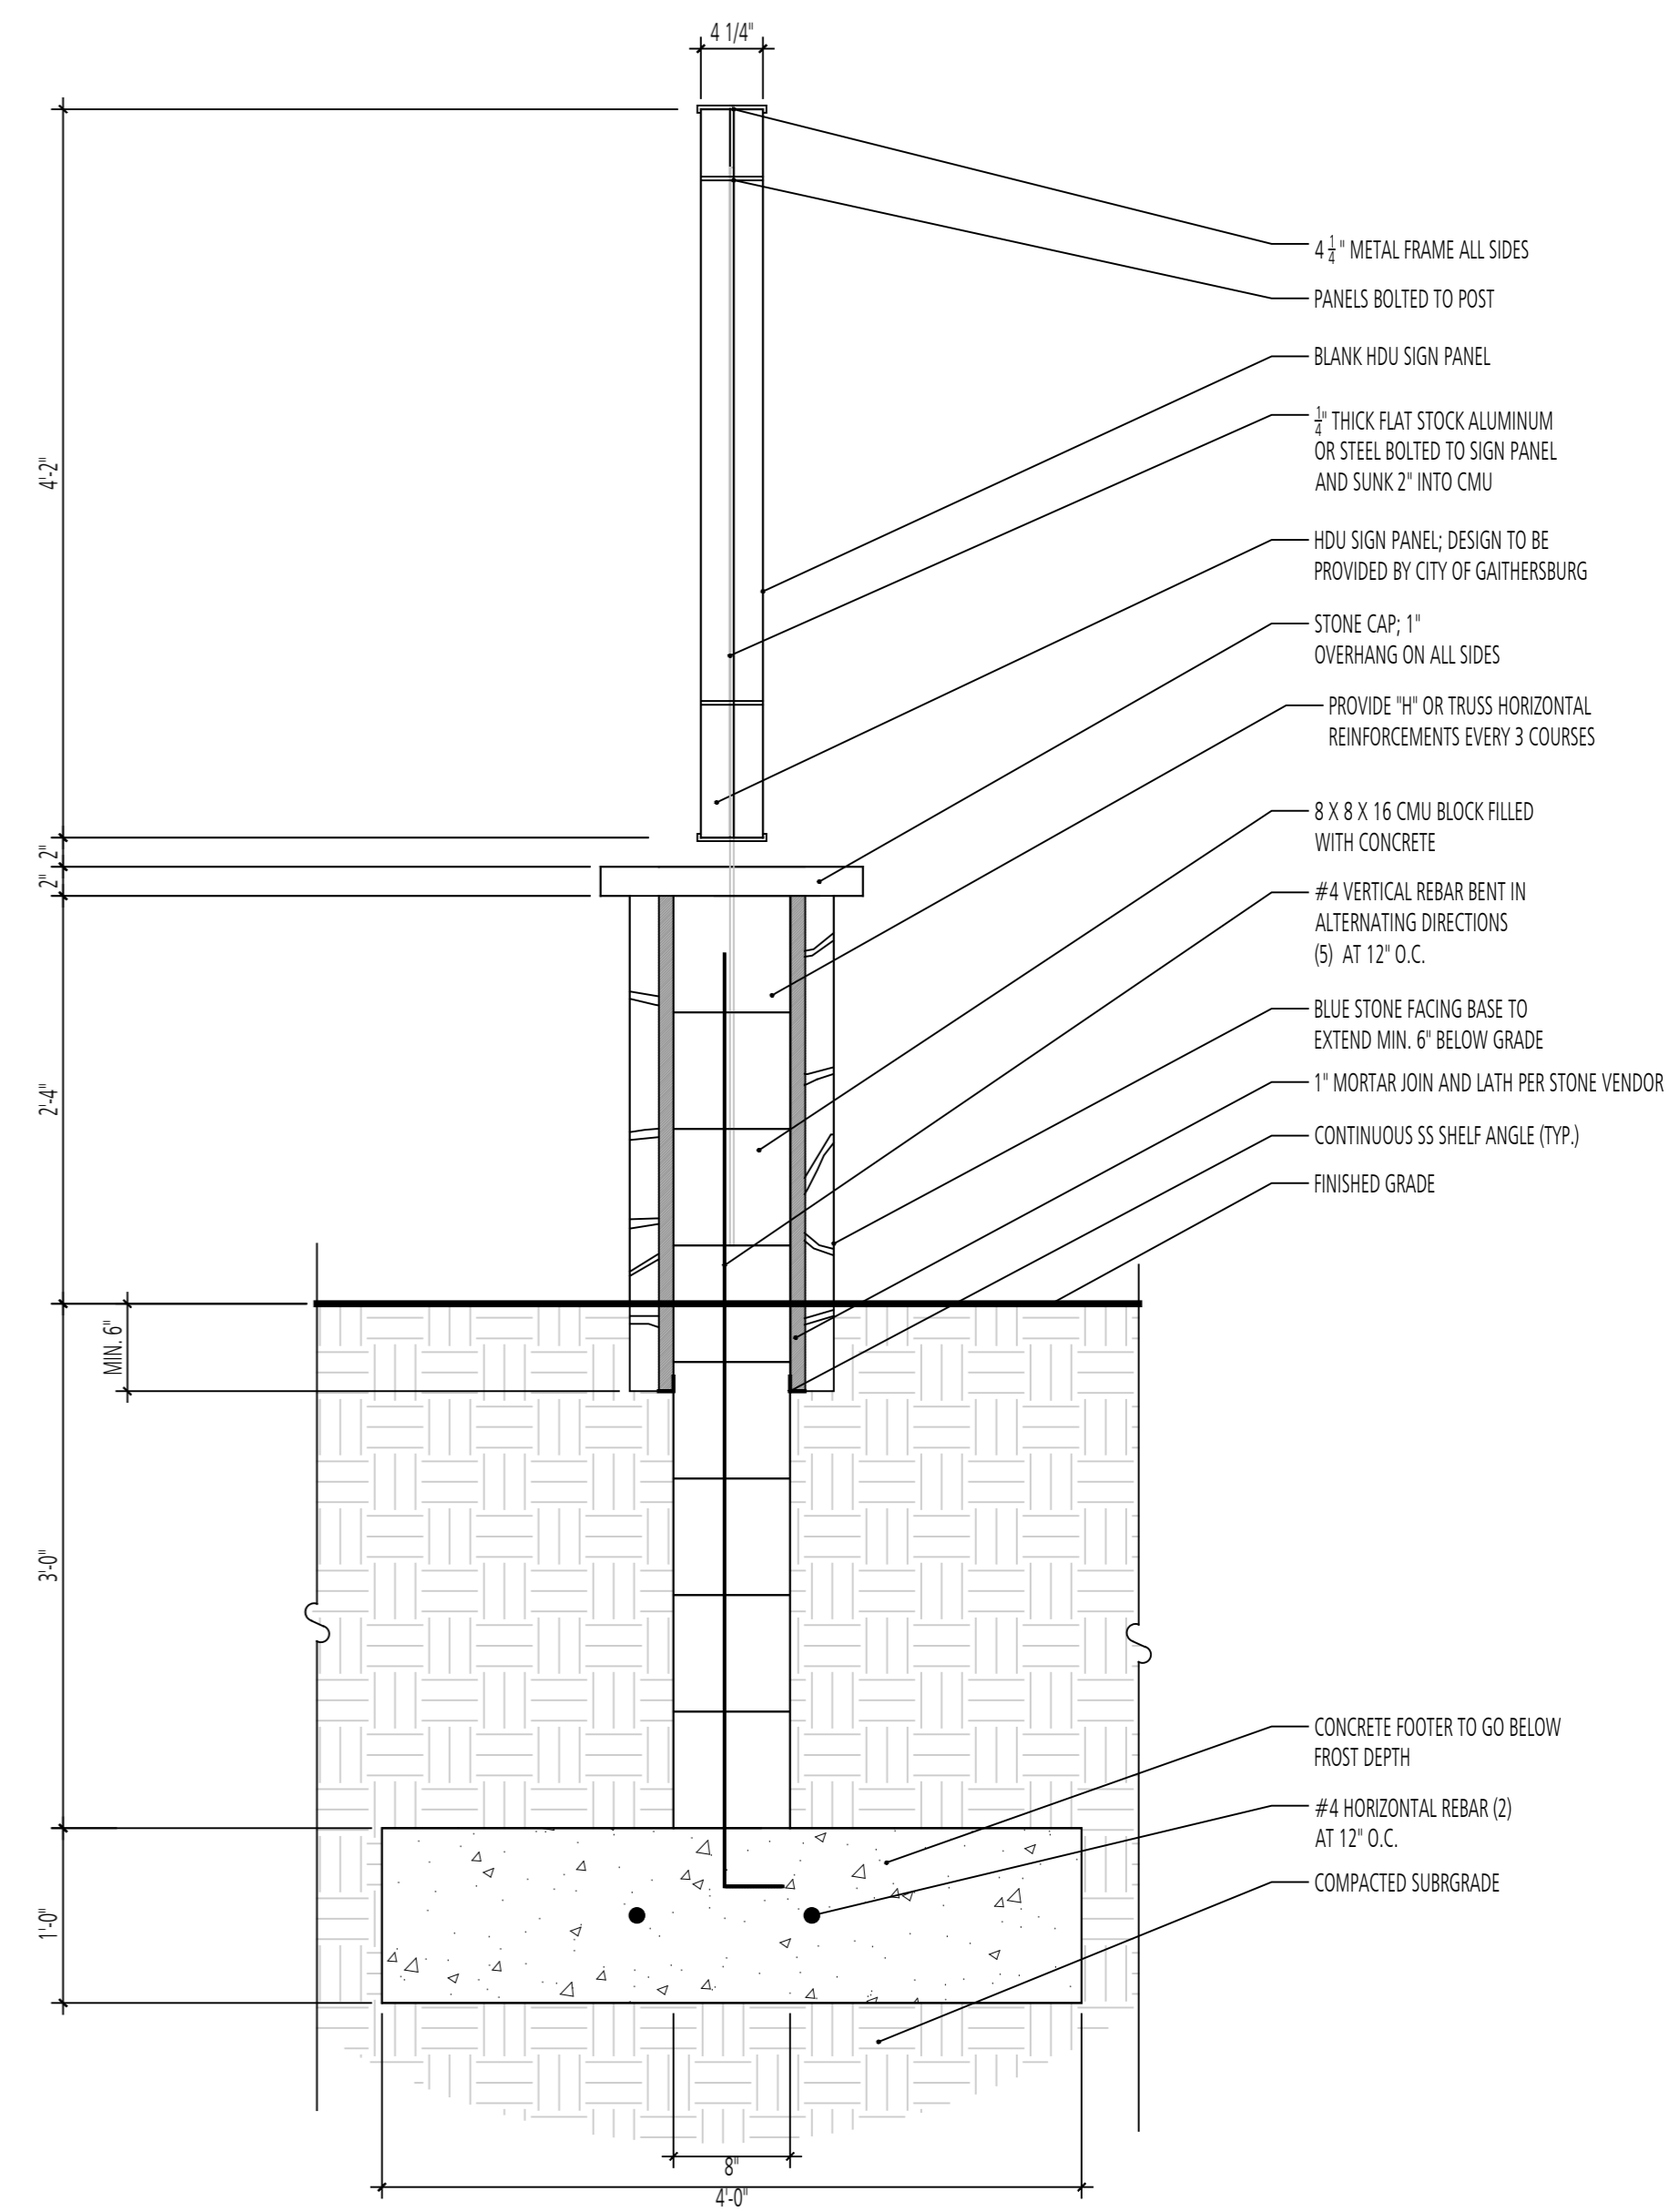

2 C-8 ENTRANCE SIGN - SECTION
SECTION

d-Sign section.dwg
SCALE: 1" = 1'-0"