



PLANTING DETAILS



DECIDUOUS TREE PLANTING

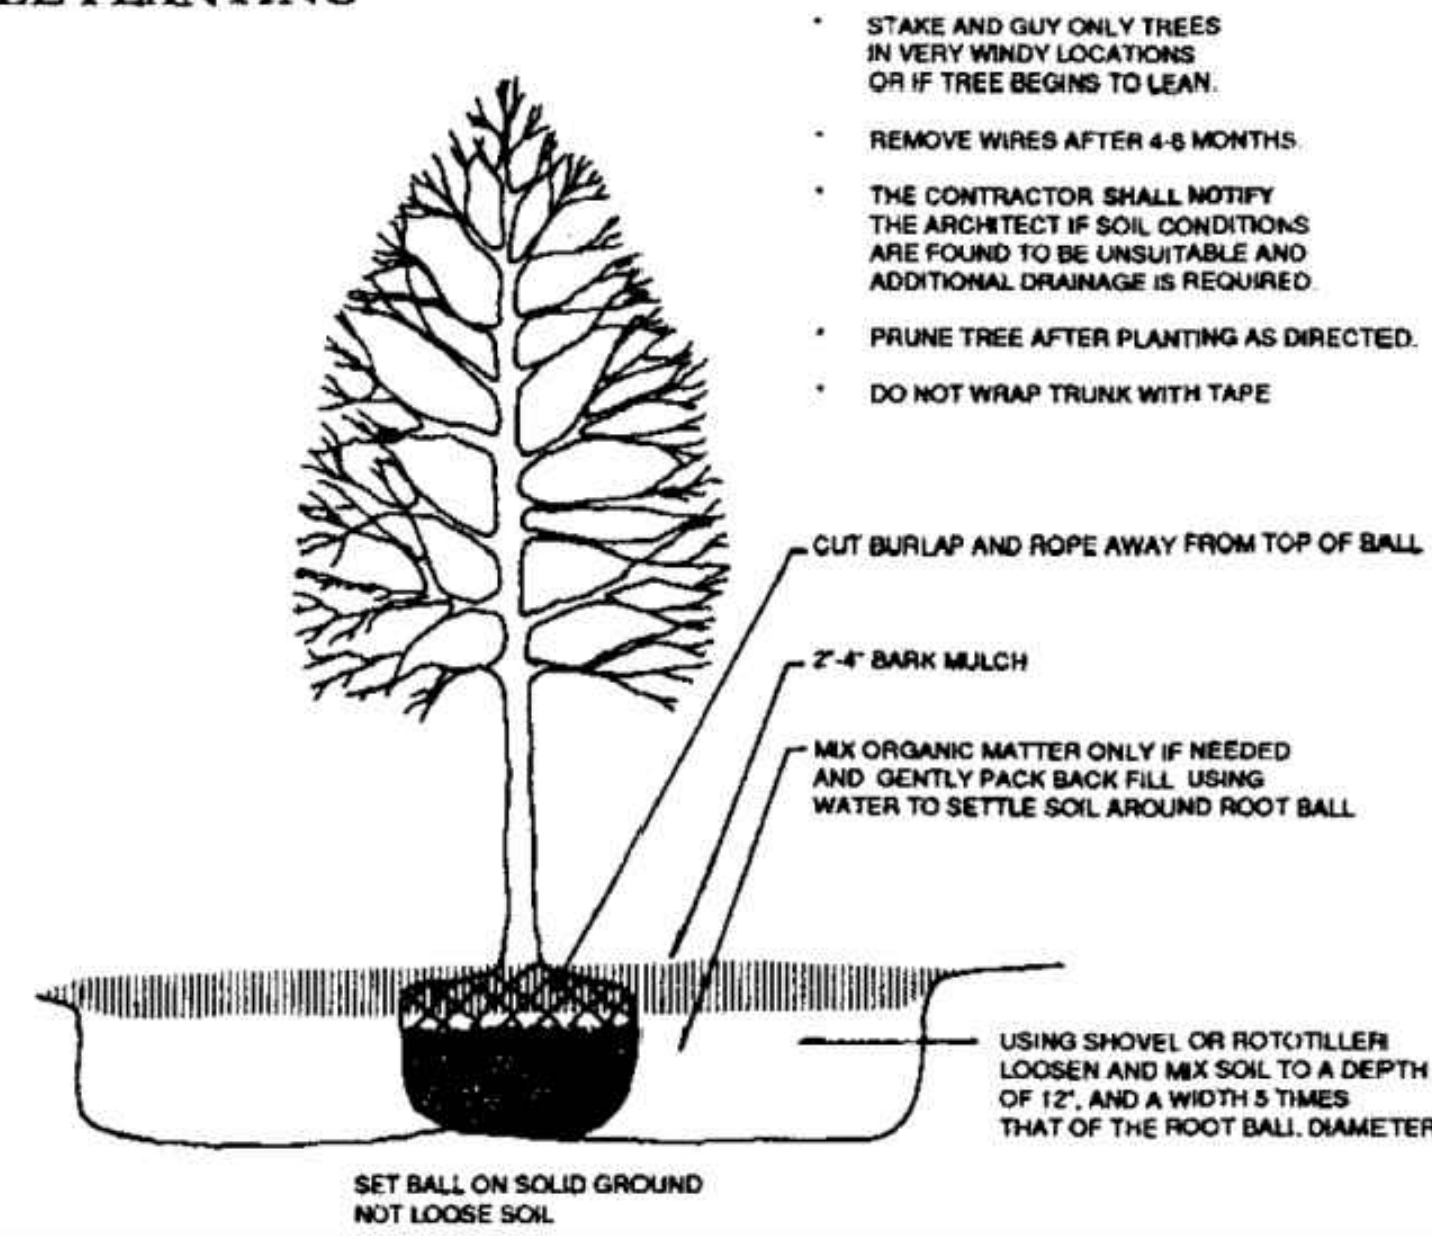


TYPICAL UPRIGHT STAKING DETAIL

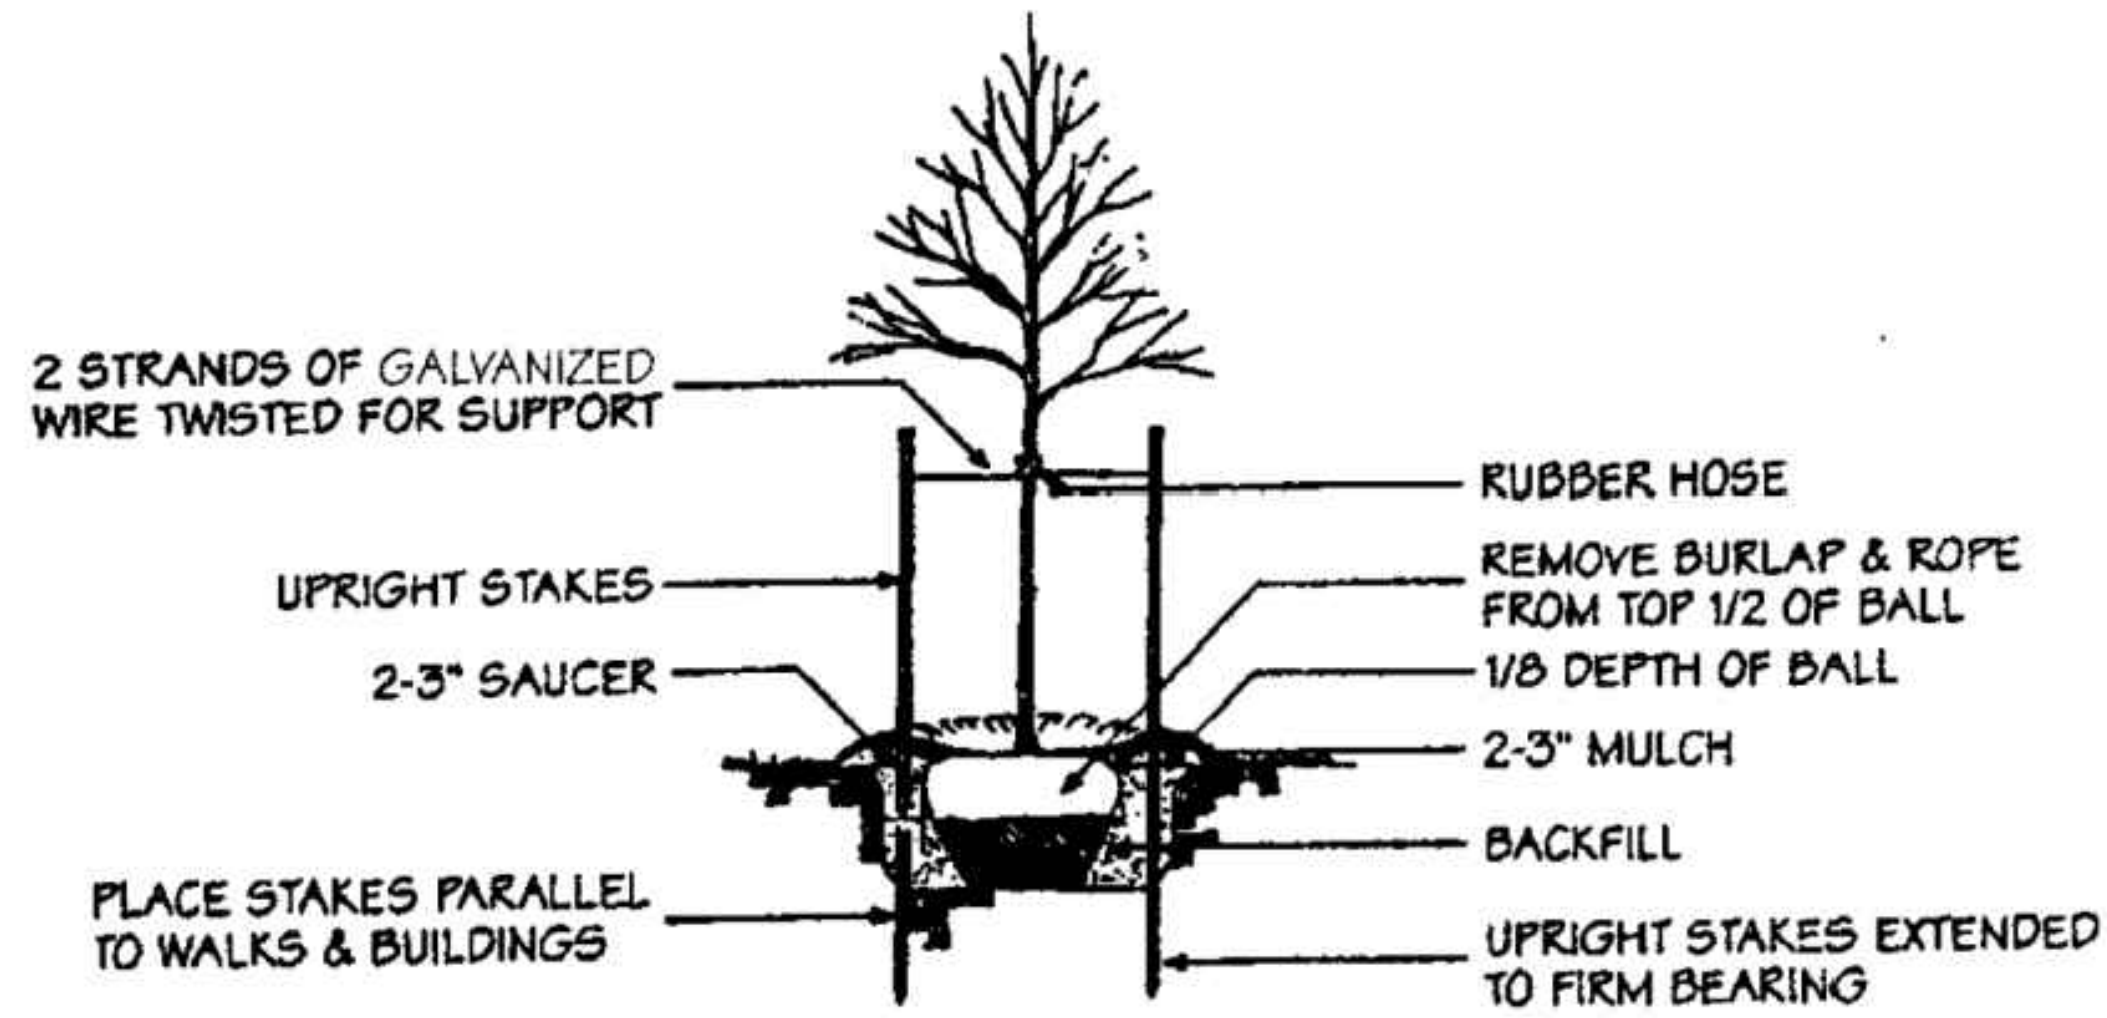


STREET TREE AND PARKING LOT ISLAND PLANTING

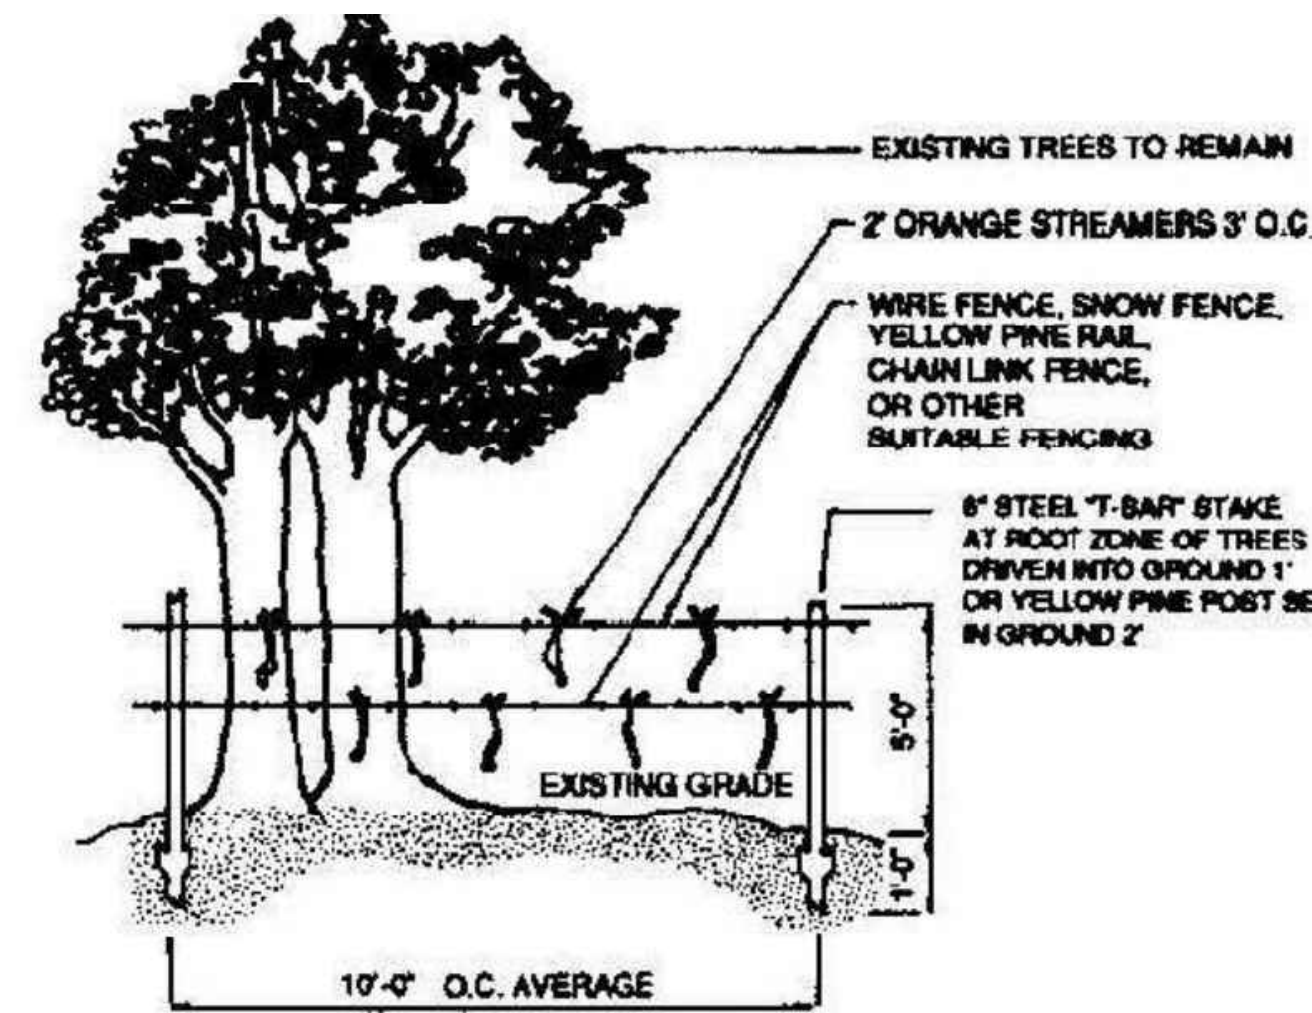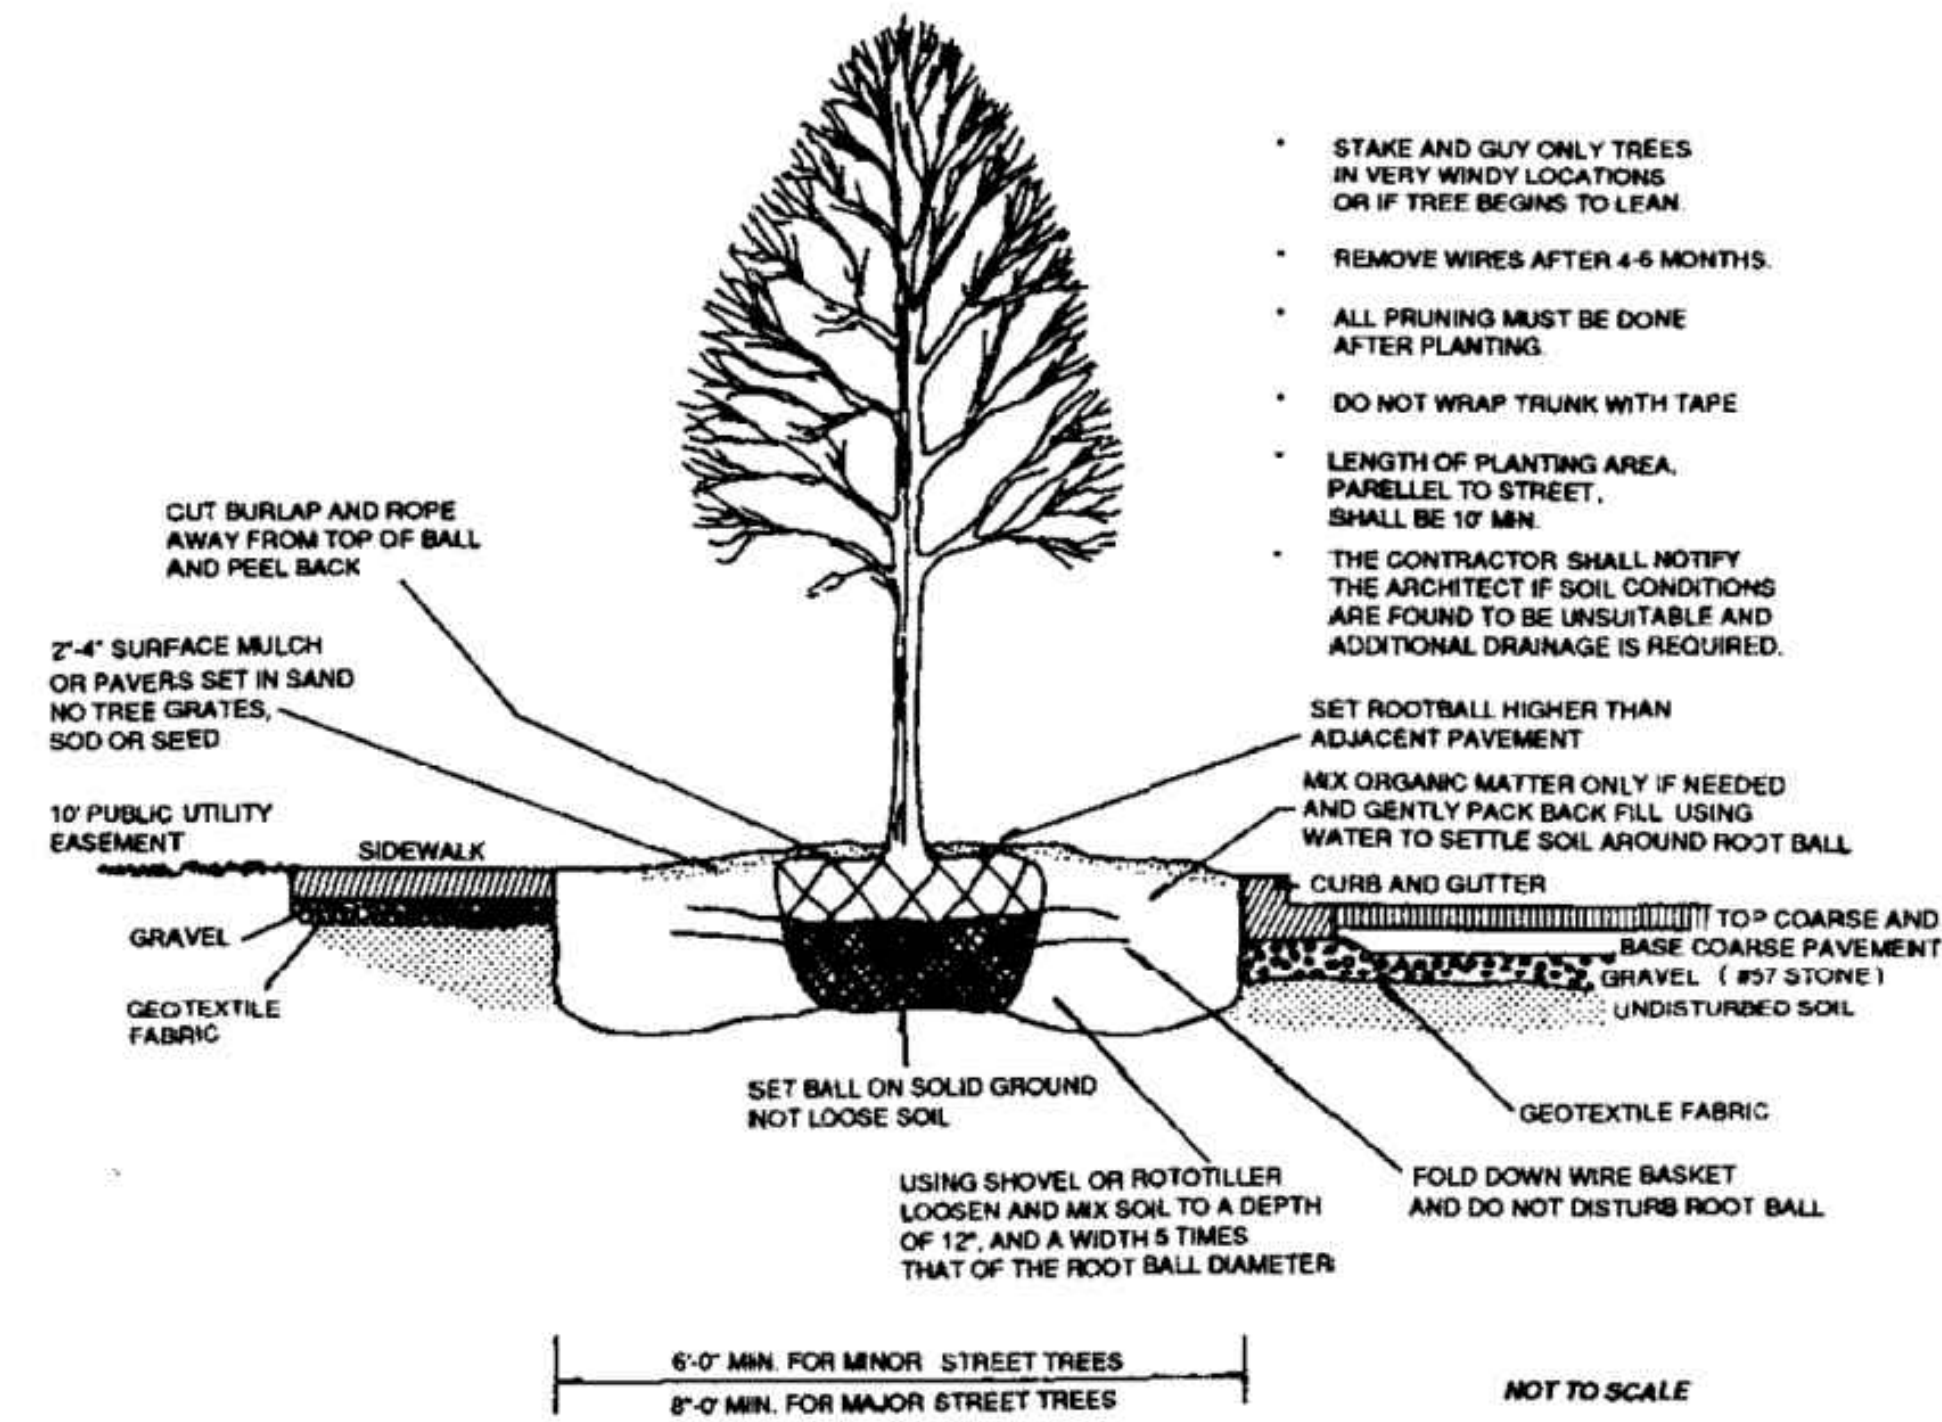

1 CONSTRUCTION TREE PROTECTION FENCE DETAIL NOT TO SCALE

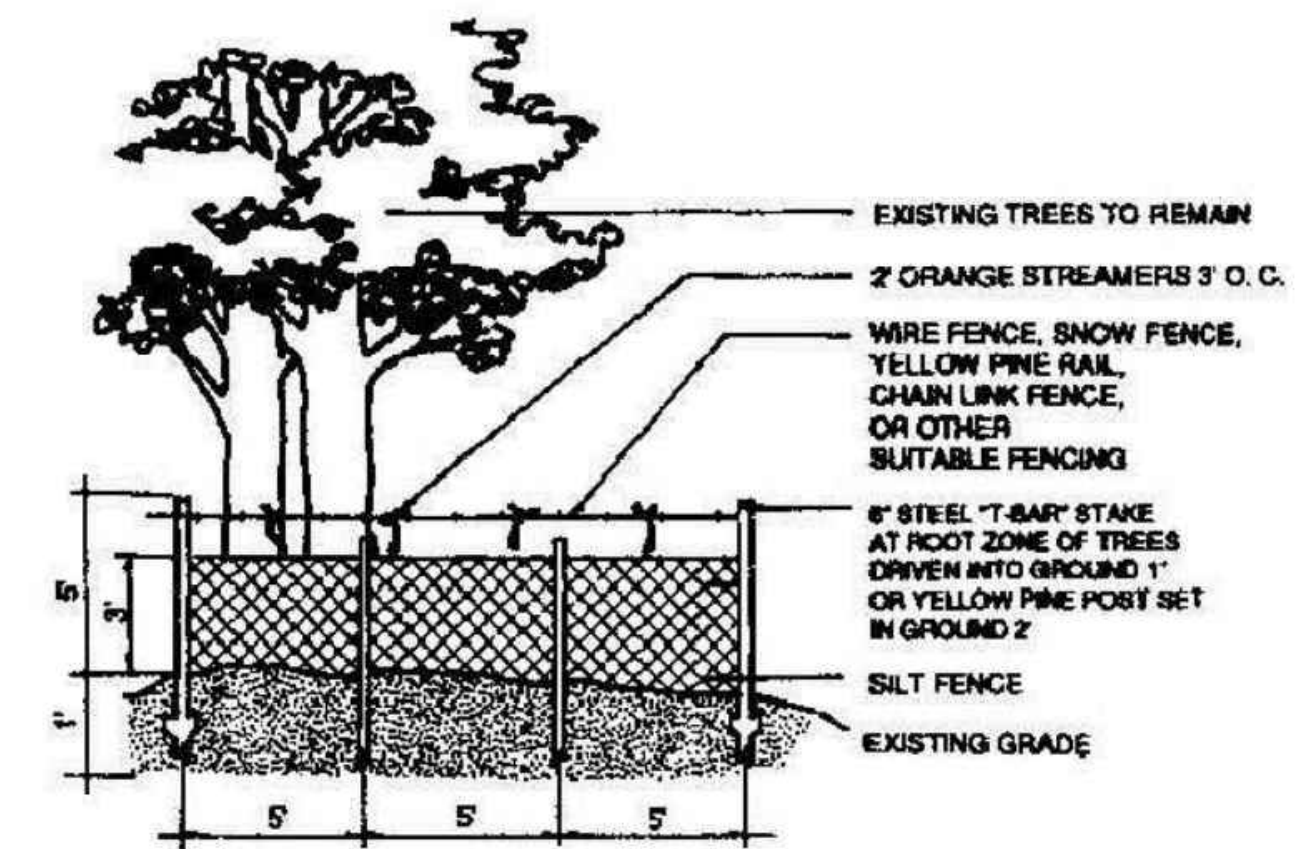

2 COMBINED SILT & TREE PROTECTION FENCE DETAIL NOT TO SCALE

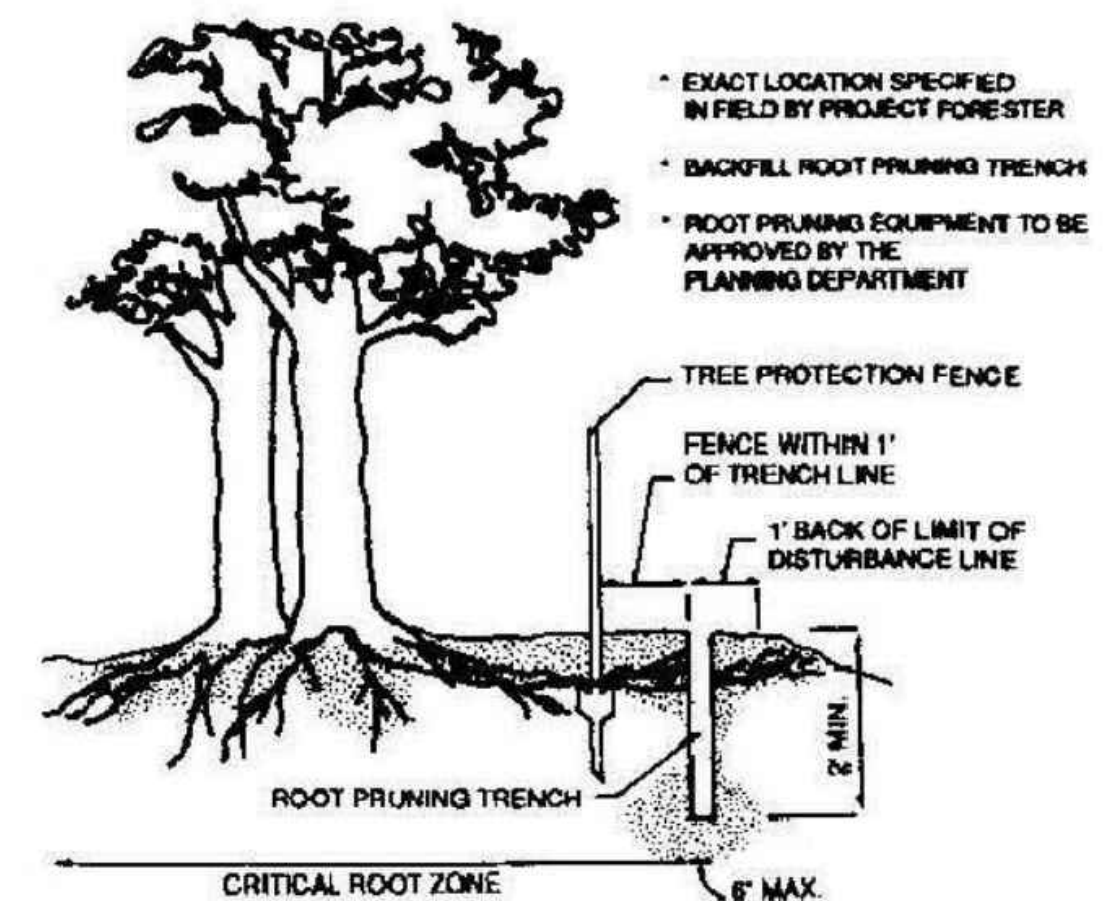

3 ROOT PRUNING TRENCH DETAIL NOT TO SCALE

BOHLER
SITE CIVIL AND CONSULTING ENGINEERING
PROGRAM MANAGEMENT
LANDSCAPE ARCHITECTURE
SUSTAINABLE DESIGN
PERMITTING SERVICES
TRANSPORTATION SERVICES

REVISIONS

REV	DATE	COMMENT	DRAWN BY	CHECKED BY

811
Know what's below.
Call before you dig.
ALWAYS CALL 811
It's fast. It's free. It's the law.

NOT APPROVED FOR CONSTRUCTION

THIS DRAWING IS INTENDED FOR MUNICIPAL AND/OR AGENCY REVIEW AND APPROVAL. IT IS NOT INTENDED AS A CONSTRUCTION DOCUMENT UNLESS INDICATED OTHERWISE.

PROJECT No.: MDA230090.00
DRAWN BY: MM
CHECKED BY: DP
DATE: 07/11/2024
CAD ID: X-CIVL-FCP-0

PROJECT:

FINAL CONSERVATION PLAN

FOR



PROPOSED DEVELOPMENT

10099 FIELDS ROAD
CITY OF GAITHERSBURG
MONTGOMERY COUNTY, MD 20878

BOHLER

9711 WASHINGTONIAN BLVD, SUITE 375
GAITHERSBURG, MARYLAND 20878
Phone: (301) 809-4500
Fax: (301) 809-4501
MD@BohlerEng.com

7/31/2024
D.H. PARK
REGISTERED LANDSCAPE ARCHITECT
I HEREBY CERTIFY THAT THESE DOCUMENTS WERE PREPARED AND APPROVED BY ME, AND THAT I AM A DOCUMENTING LANDSCAPE ARCHITECT UNDER THE LAWS OF THE STATE OF MARYLAND LICENSE NO. 3894, EXPIRATION DATE: 04-22-28

SHEET TITLE:

FOREST CONSERVATION DETAILS

SHEET NUMBER:

10

ORG. DATE - 07/11/2024

CITY OF GAITHERSBURG MAYOR & COUNCIL
10099 FIELDS ROAD GAITHERSBURG, MD 20878
SCHEMATIC DEVELOPMENT PLAN APPROVAL
AT THE REGULARLY SCHEDULED MEETING OF THE MAYOR AND CITY COUNCIL HELD ON _____
APPLICATION NO. SDP-XXXX-2024 WAS GRANTED
SCHEMATIC DEVELOPMENT PLAN APPROVAL
BY RESOLUTION _____ WITH _____ () CONDITIONS.
DATE _____ BY _____
NOTE: ANY REVISIONS TO SIGNED PLANS MUST BE APPROVED BY THE MAYOR & CITY COUNCIL

A MARYLAND REGISTERED PROFESSIONAL ENGINEER OR ARCHITECT SEAL AND SIGNATURE ON PLANS WILL BE ACCEPTED AS PRIMA FACIE EVIDENCE THAT PLANS ARE IN COMPLIANCE WITH APPLICABLE CODES AND REGULATIONS.

JUL 31, 2024 11:02:23MDA230090.00CADDRAWINGSPLAN SETS/SCHEMATIC DEVELOPMENT SITE PLAN/PCIVIL_FCP-NOTES-MDA230090.00-LAYOUT: 10 - NOTES AND DETAILS

GENERAL NOTE
IT IS THE RESPONSIBILITY OF THE CONTRACTOR TO REVIEW ALL OF THE DRAWINGS AND SPECIFICATIONS ASSOCIATED WITH THIS PROJECT WORK SCOPE PRIOR TO THE INITIATION OF CONSTRUCTION SHOULD THE CONTRACTOR FIND A CONFLICT WITH THE DOCUMENTS RELATIVE TO THE SPECIFICATIONS OR APPLICABLE CODES, IT IS THE CONTRACTOR'S RESPONSIBILITY TO NOTIFY THE PROJECT ENGINEER OF RECORD IN WRITING PRIOR TO THE START OF CONSTRUCTION. FAILURE BY THE CONTRACTOR TO NOTIFY THE PROJECT ENGINEER SHALL CONSTITUTE ACCEPTANCE OF FULL RESPONSIBILITY BY THE CONTRACTOR TO COMPLETE THE SCOPE OF THE WORK AS DEFINED BY THE DRAWINGS AND IN FULL PERFORMANCE WITH ALL LOCAL, STATE AND FEDERAL LAWS.

