

01 AXONOMETRIC VIEW - SOUTHWEST
SCALE:

02 AXONOMETRIC VIEW - NORTHEAST
SCALE:

CITY OF GAITHERSBURG MAYOR & COUNCIL
31 SOUTH SUMMIT AVENUE, GAITHERSBURG, MARYLAND 20877
AMENDMENT TO SCHEMATIC DEVELOPMENT PLAN APPROVAL
AT THE REGULARLY SCHEDULED MEETING OF THE MAYOR AND CITY COUNCIL HELD ON September 2, 2025
APPLICATION NO. ASDP-9990-2024 WAS GRANTED
S.D.P. AMENDMENT APPROVAL
BY RESOLUTION R-48-25 WITH One (1) CONDITIONS.
DATE 9/11/2025 BY Caroline Gordon
NOTE: ANY REVISIONS TO SIGNED PLANS MUST BE APPROVED BY THE MAYOR AND CITY COUNCIL

NO.	DATE	REVISIONS	DWN	CK	APP	APP	NO.	DATE	REVISIONS	DWN	CK	APP	APP
	2025 09 05	SIGNATURE SET											

NOT FOR CONSTRUCTION

Gensler
1 East Pratt Street
Suite 202
Baltimore, MD 21202
United States
Tel 410.539.8776
Fax 410.539.8741



PROFESSIONAL CERTIFICATION:
I HEREBY CERTIFY THAT THESE DOCUMENTS WERE PREPARED OR APPROVED BY ME AND THAT I AM A DULY LICENSED ARCHITECT UNDER THE LAWS OF THE STATE OF MARYLAND
LICENSE NO. 20661
EXPIRATION DATE: 3/28/2027

NOTICE: THIS DRAWING HAS NOT BEEN PUBLISHED AND IS THE SOLE PROPERTY OF ASTRAZENECA AND IS LENT TO THE BORROWER FOR HIS CONFIDENTIAL USE ONLY. AND IN CONSIDERATION OF THE LOAN OF THIS DRAWING, THE BORROWER PROMISES AND AGREES TO RETURN IT UPON REQUEST AND AGREES THAT IT SHALL NOT BE REPRODUCED, COPIED, LENT OR OTHERWISE DISPOSED OF DIRECTLY OR INDIRECTLY, NOR USED FOR ANY PURPOSE OTHER THAN FOR WHICH IT IS FURNISHED.

AZ 200 ORD - BUILDING ADDITIONS



BUILDING AXONOMETRIC VIEWS

SCALE: DATE:
DRAWN BY: Author APPROVED: Checker
ASTRAZENECA DRAWING NO.: 200-ADSP-A000 REV.:

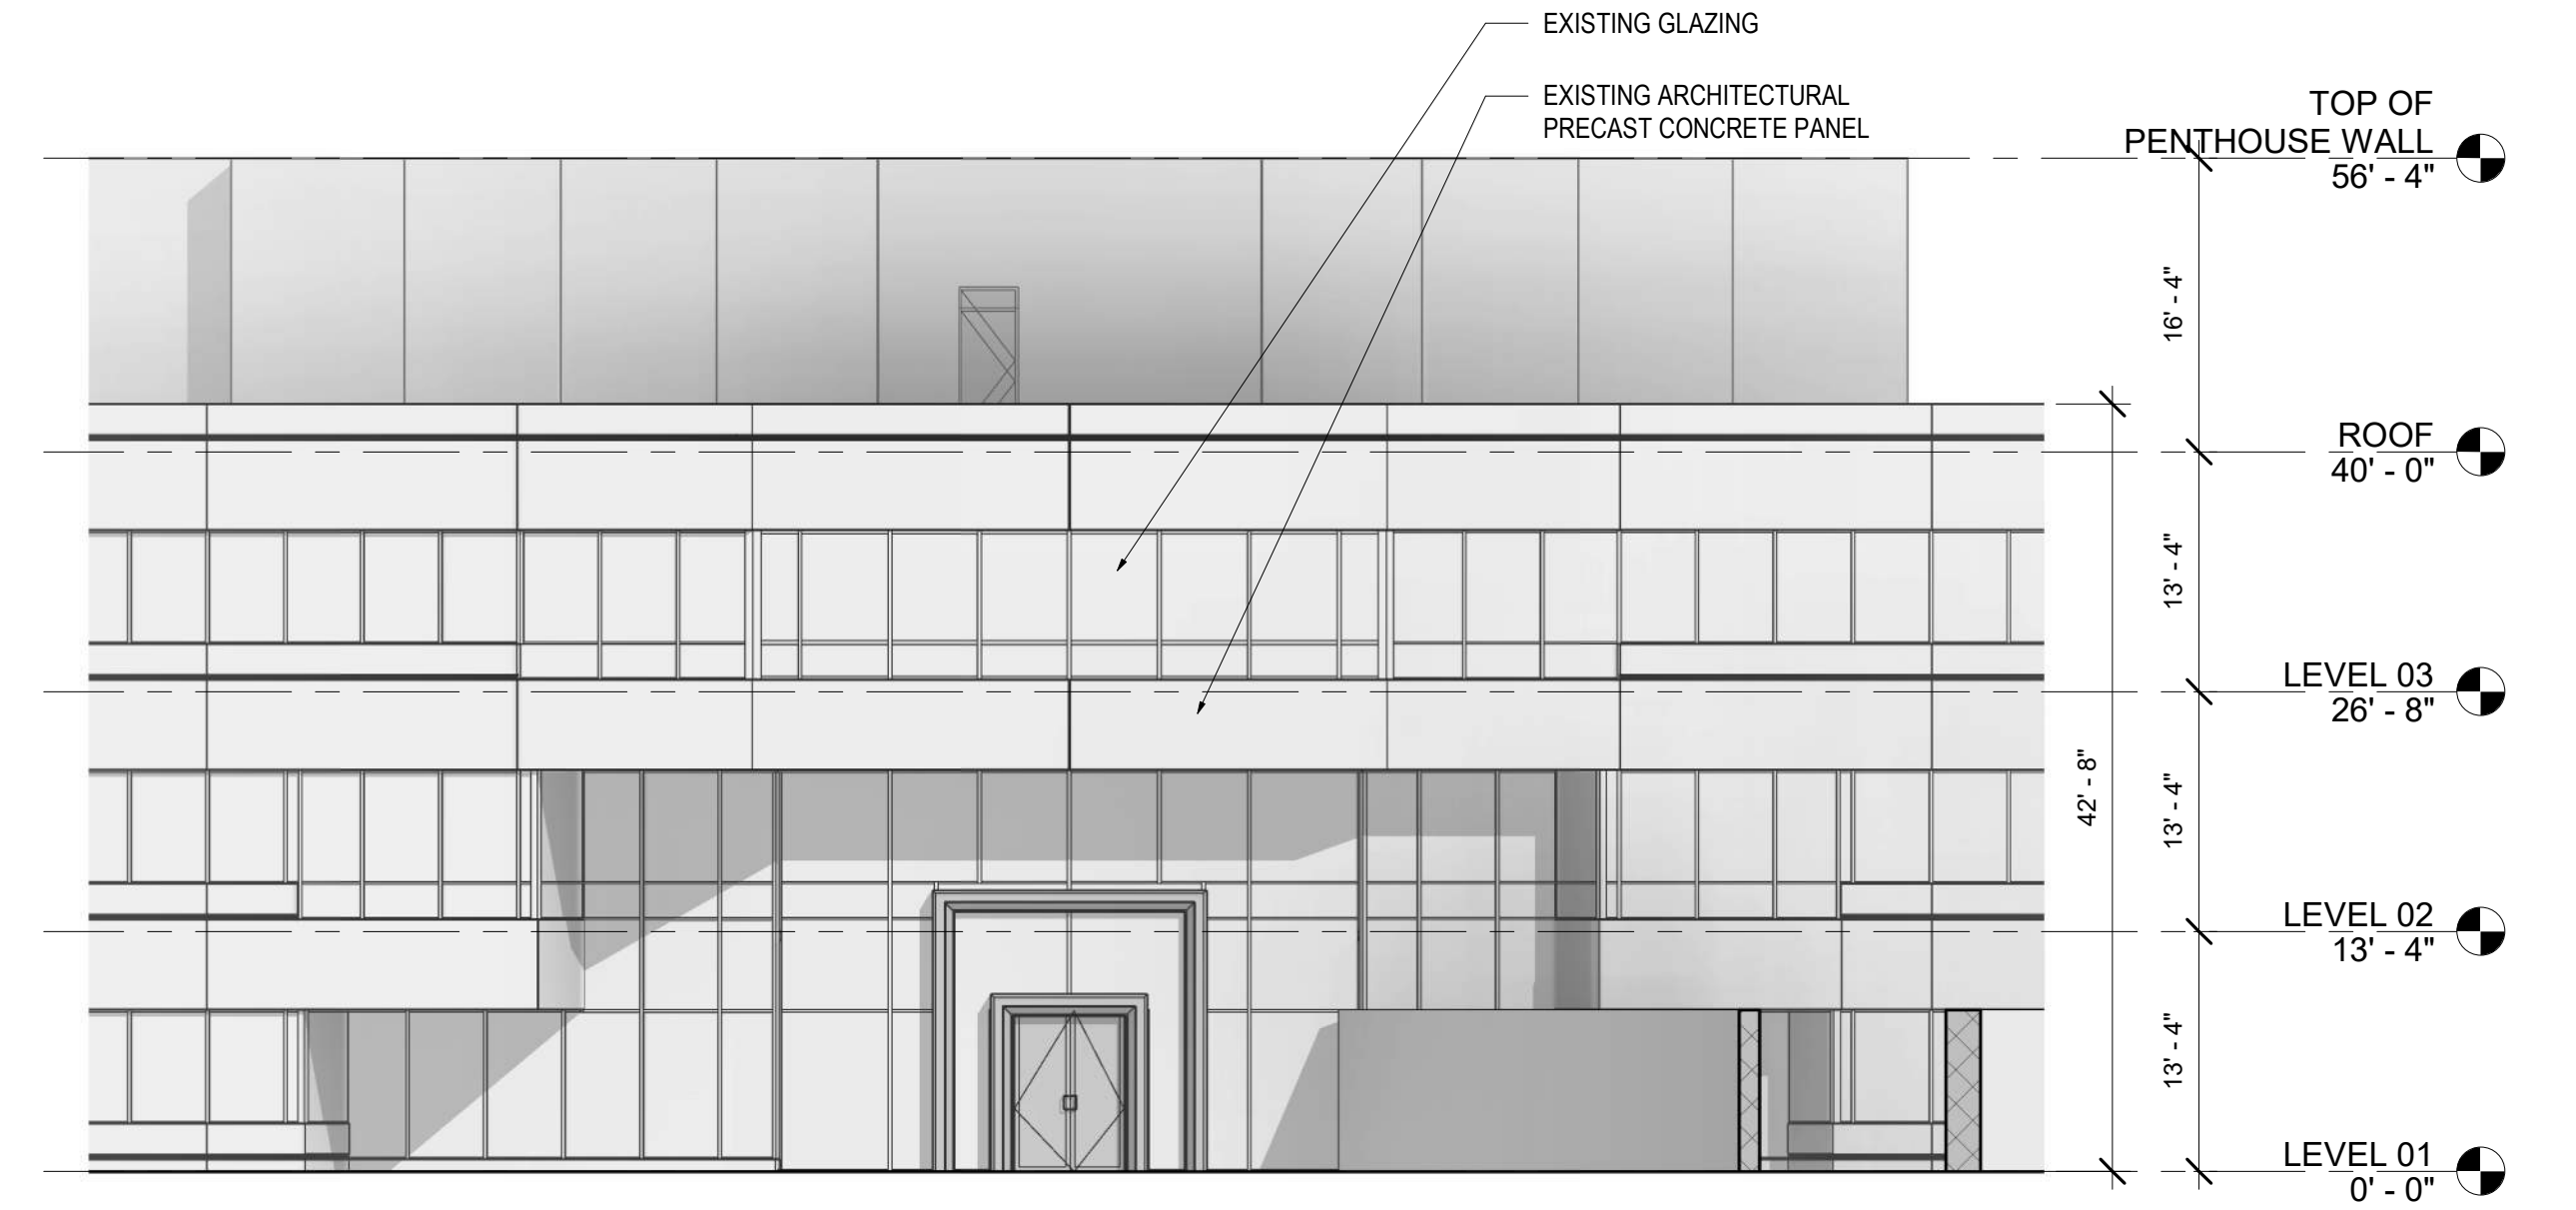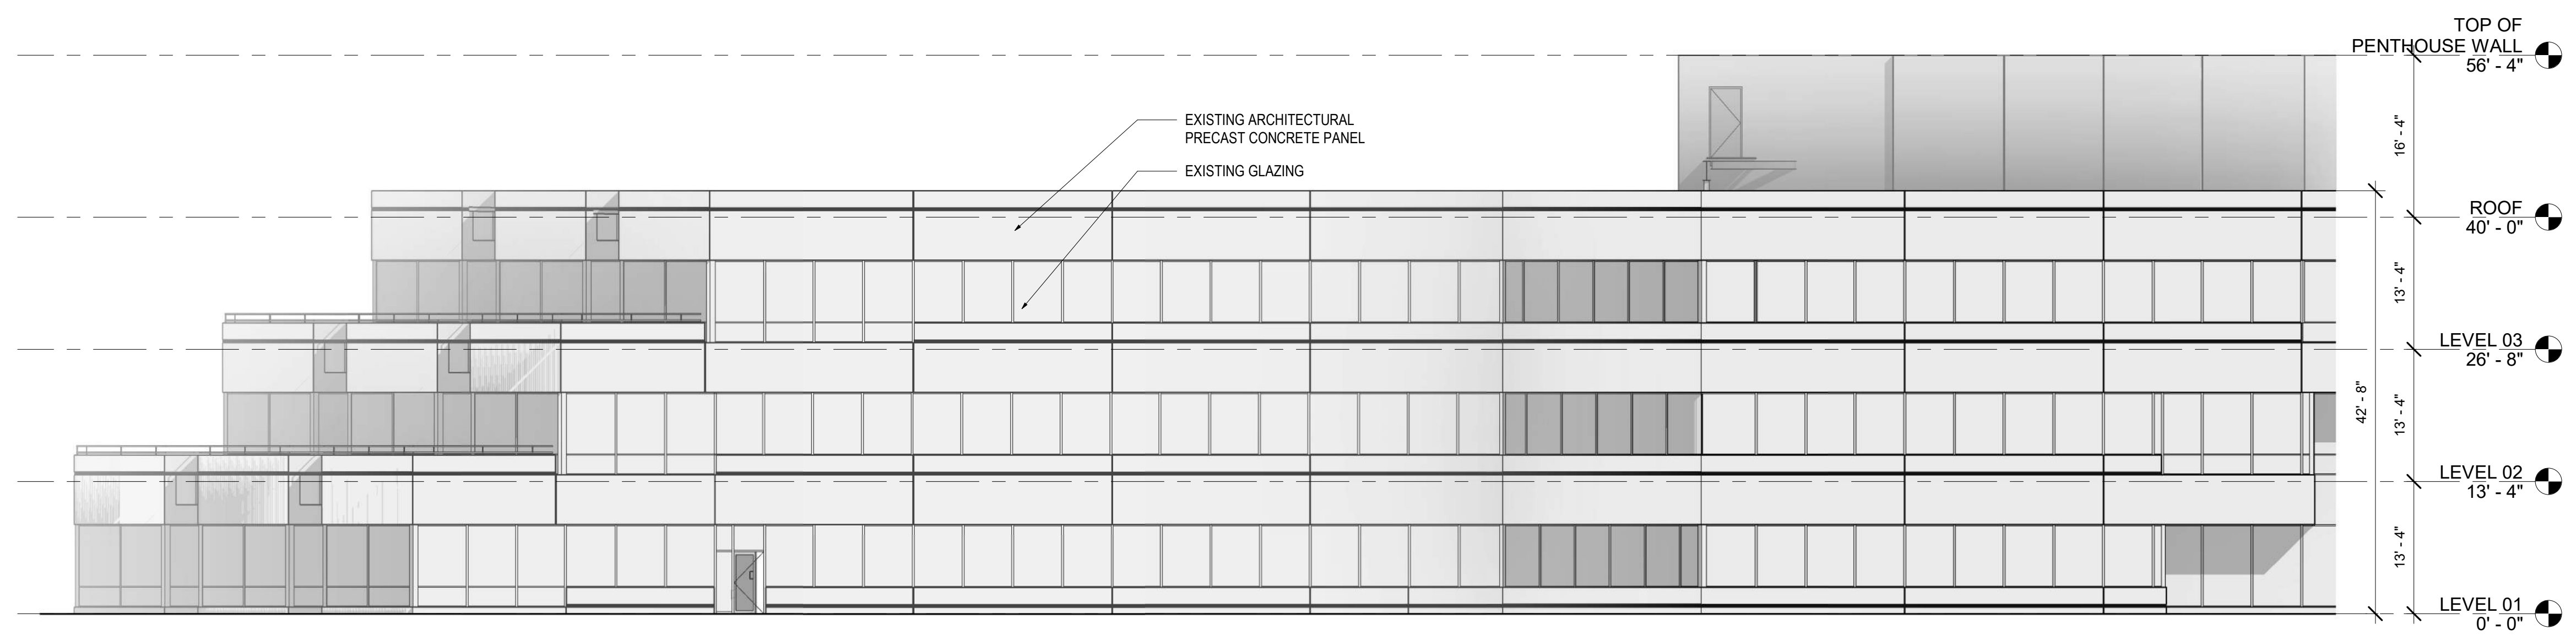

01 EXTERIOR ELEVATION - A - EXISTING
SCALE: 3/32" = 1'-0"


02 EXTERIOR ELEVATION - B - EXISTING
SCALE: 3/32" = 1'-0"

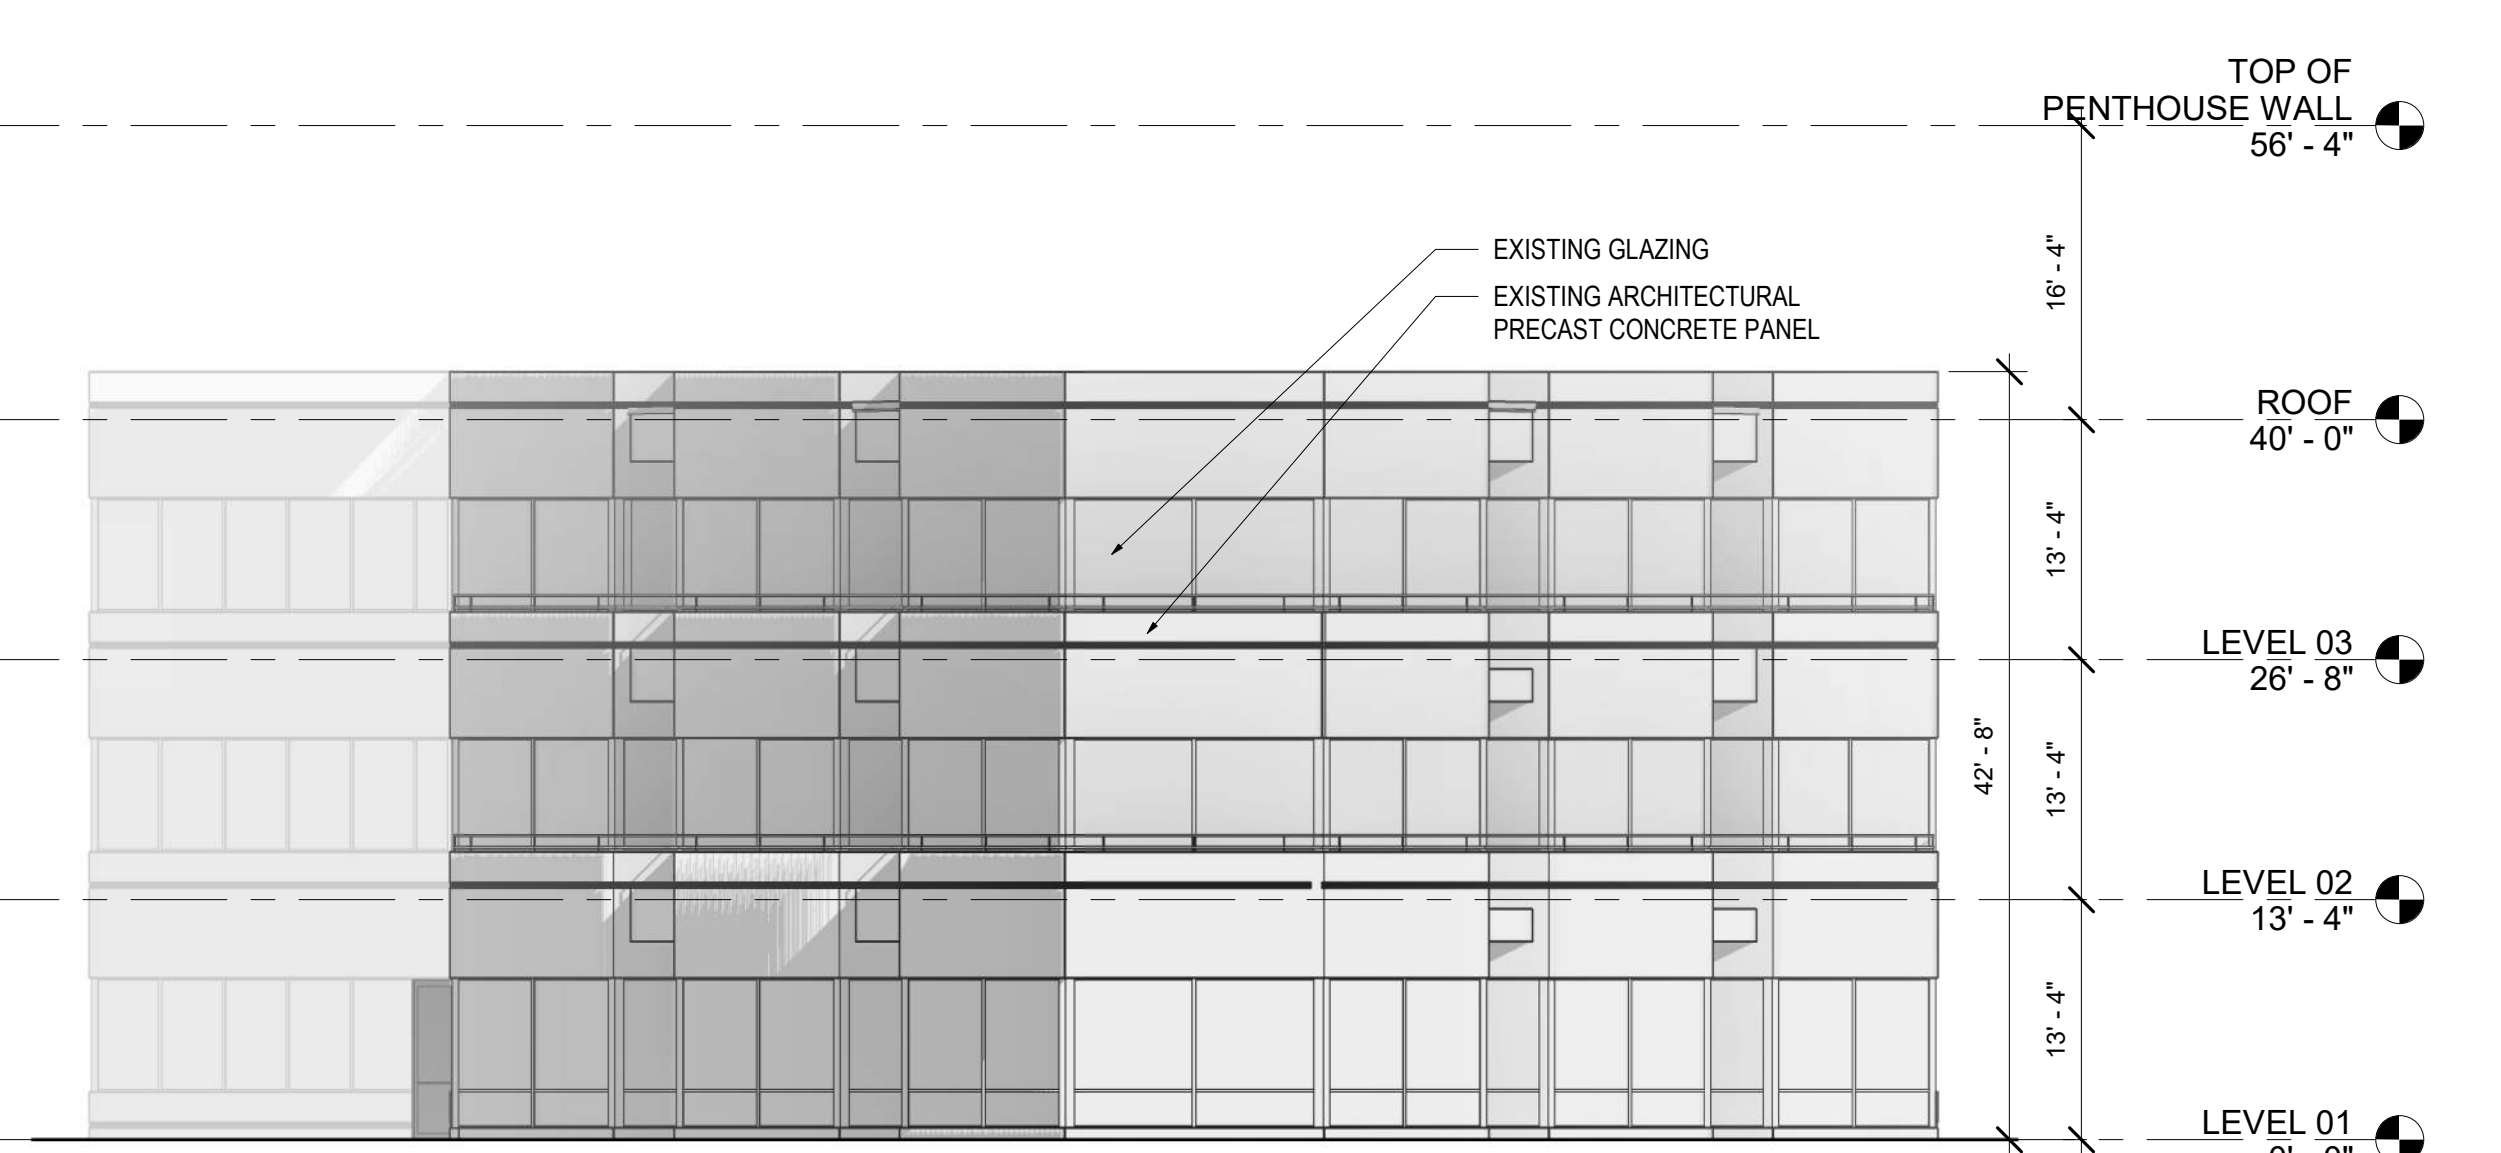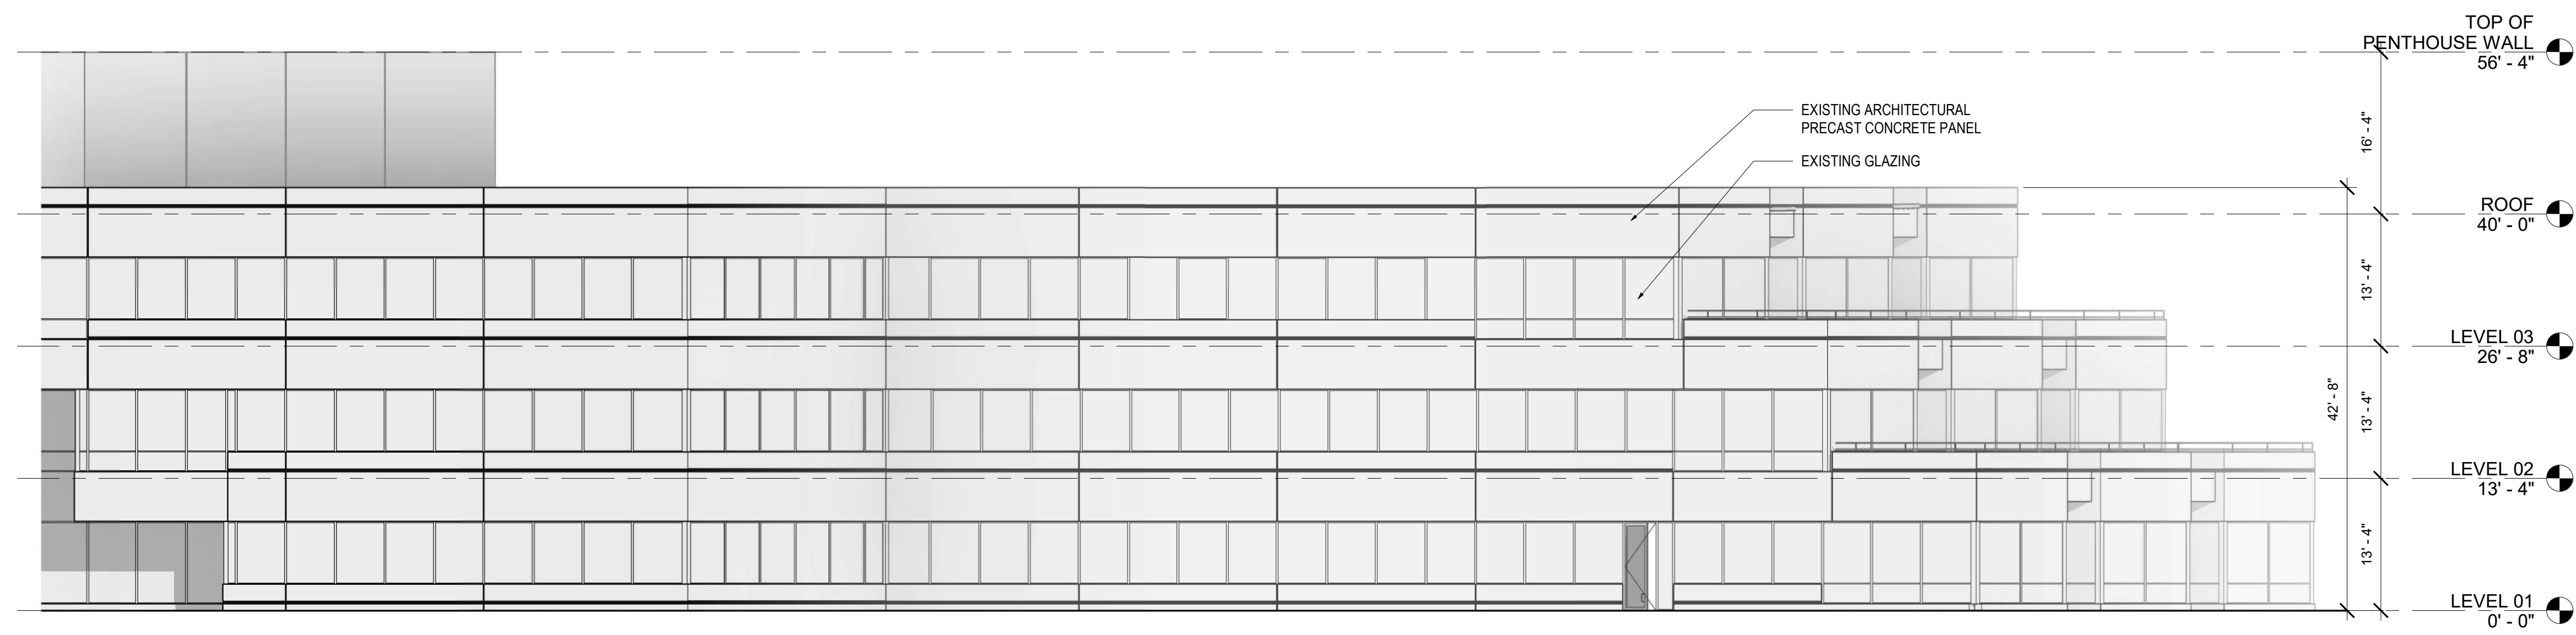

03 EXTERIOR ELEVATION - C - EXISTING
SCALE: 3/32" = 1'-0"

04 EXTERIOR ELEVATION - D - EXISTING
SCALE: 3/32" = 1'-0"

CITY OF GAITHERSBURG MAYOR & COUNCIL
31 SOUTH SUBMIT AVENUE, GAITHERSBURG, MARYLAND 20877
AMENDMENT TO SCHEMATIC DEVELOPMENT PLAN APPROVAL
AT THE REGULARLY SCHEDULED MEETING OF THE MAYOR AND CITY COUNCIL HELD ON September 2, 2025
APPLICATION NO. ASDP-2025-2024 WAS GRANTED
S.D.P. AMENDMENT APPROVAL
BY RESOLUTION R-48-25 WITH One (1) CONDITIONS.
DATE 9/11/2025 BY [Signature]
NOTE: ANY REVISIONS TO SIGNED PLANS MUST BE APPROVED BY THE MAYOR AND CITY COUNCIL.

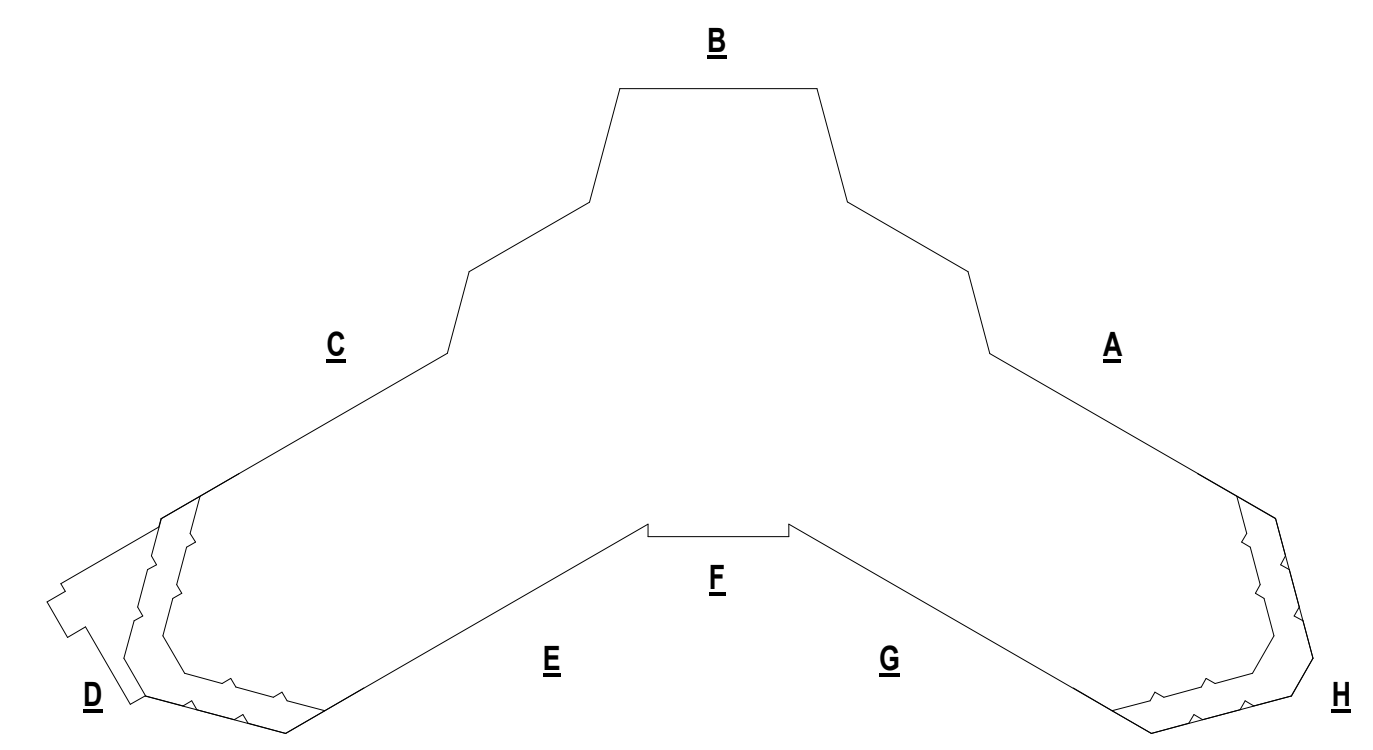

ELEVATION KEY PLAN
SCALE: 1/64" = 1'-0"

NO.	DATE	REVISIONS	DWN	CK	APP	APP	NO.	DATE	REVISIONS	DWN	CK	APP	APP
	2025.09.05	SIGNATURE SET											

NOT FOR CONSTRUCTION

Gensler
1 East Pratt Street
Suite 202
Baltimore, MD 21202
United States

Tel 410.539.8776
Fax 410.539.8741

PROFESSIONAL CERTIFICATION:
I HEREBY CERTIFY THAT THESE DOCUMENTS WERE PREPARED OR APPROVED BY ME AND THAT I AM A DULY LICENSED ARCHITECT UNDER THE LAWS OF THE STATE OF MARYLAND
LICENSE NO. 20061
EXPIRATION DATE: 3/28/2027




NOTICE: THIS DRAWING HAS NOT BEEN PUBLISHED AND IS THE SOLE PROPERTY OF ASTRAZENECA AND IS LENT TO THE BORROWER FOR HIS CONFIDENTIAL USE ONLY. AND IN CONSIDERATION OF THE LOAN OF THIS DRAWING, THE BORROWER PROMISES AND AGREES TO RETURN IT UPON REQUEST AND AGREES THAT IT SHALL NOT BE REPRODUCED, COPIED, LENT OR OTHERWISE DISPOSED OF DIRECTLY OR INDIRECTLY, NOR USED FOR ANY PURPOSE OTHER THAN FOR WHICH IT IS FURNISHED.




AZ 200 ORD - Base Building

BUILDING ELEVATIONS (EXISTING)


SCALE: As indicated	DATE:
DRAWN BY: Author	APPROVED: Checker
ASTRAZENECA DRAWING NO.: 200-ADSP-A101	
REV.:	

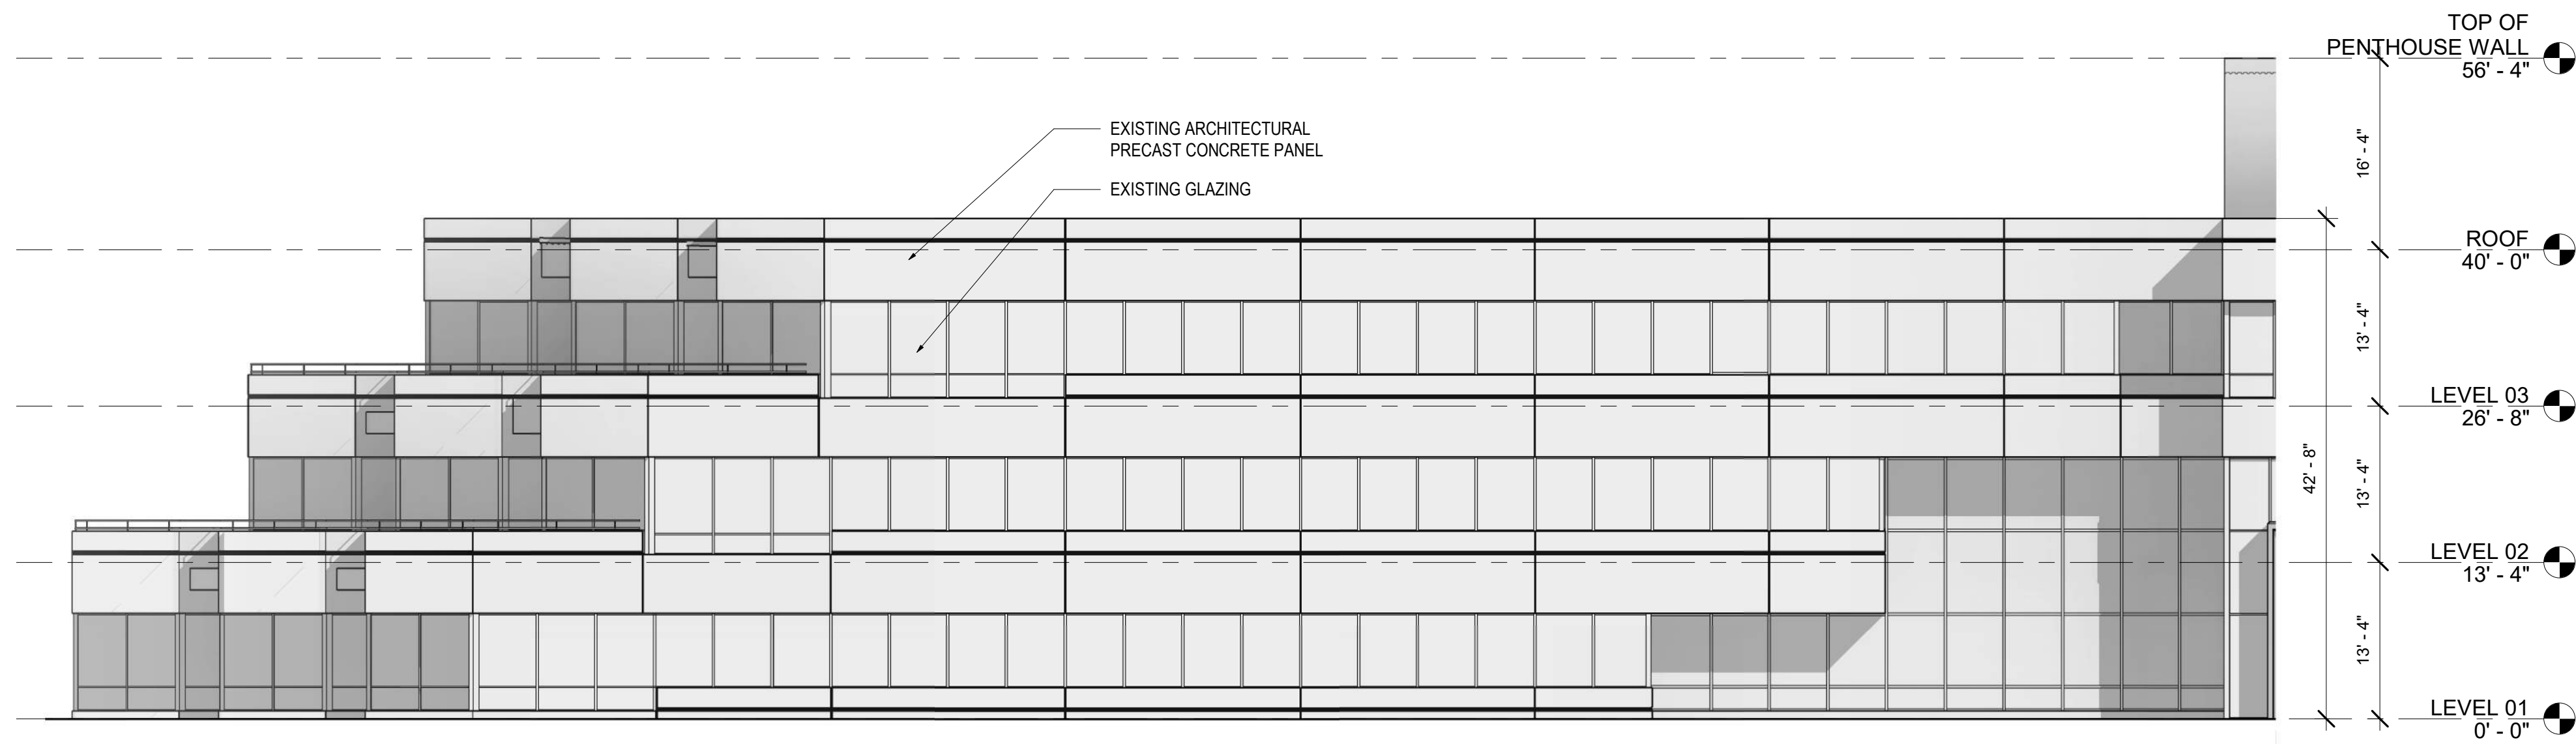


01 EXTERIOR ELEVATION - E - EXISTING
SCALE: 3/32" = 1'-0"

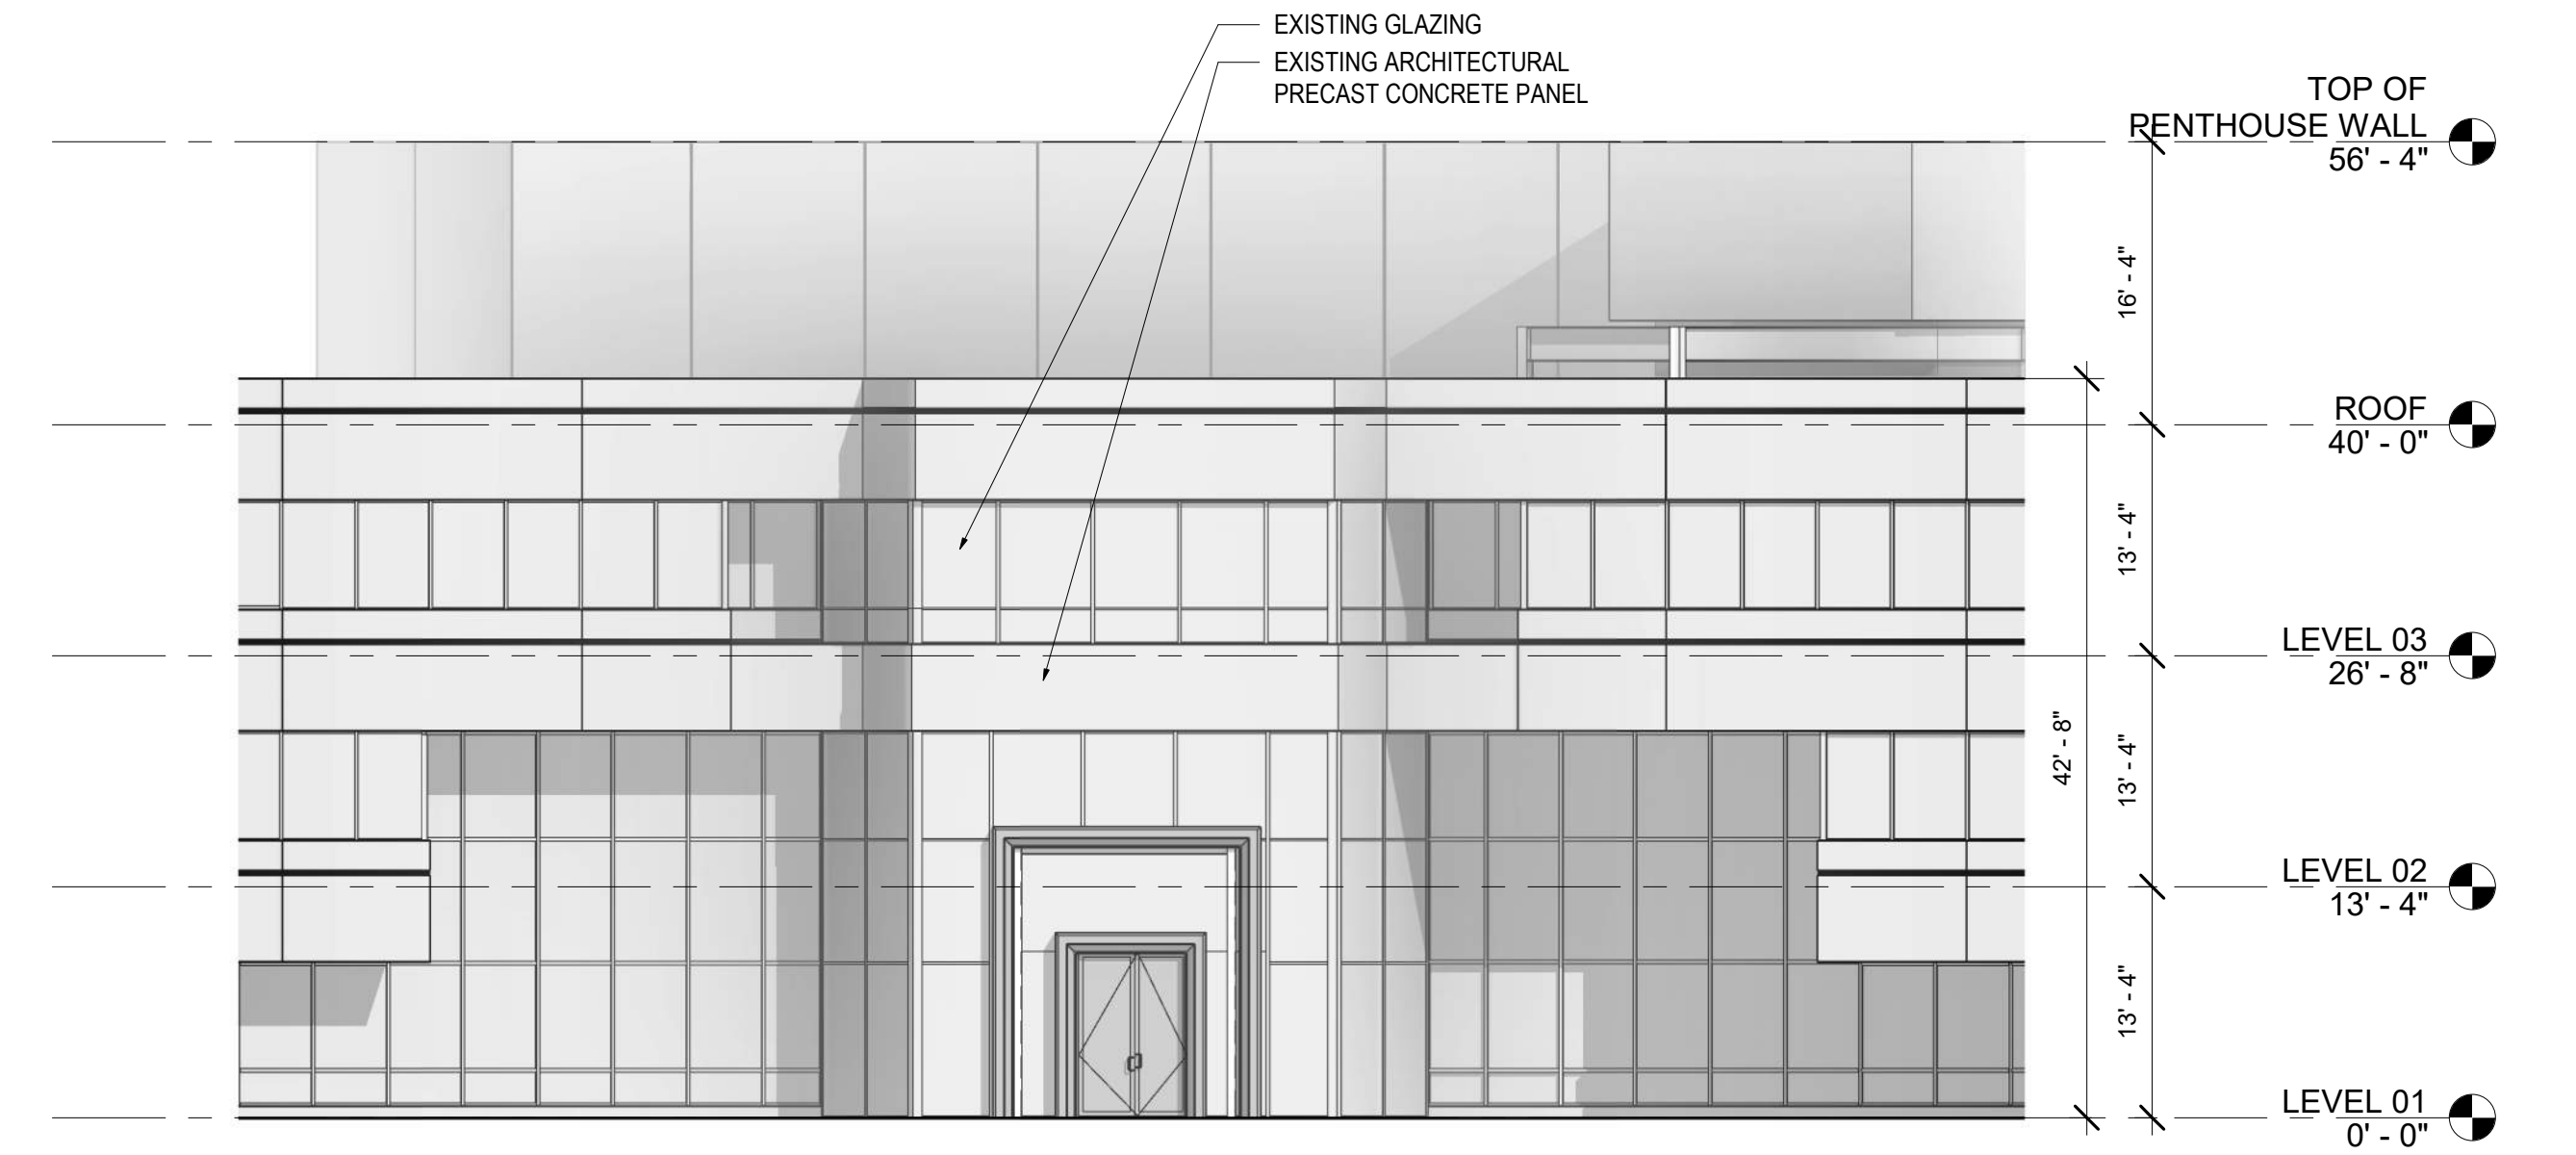

02 EXTERIOR ELEVATION - F - EXISTING
SCALE: 3/32" = 1'-0"

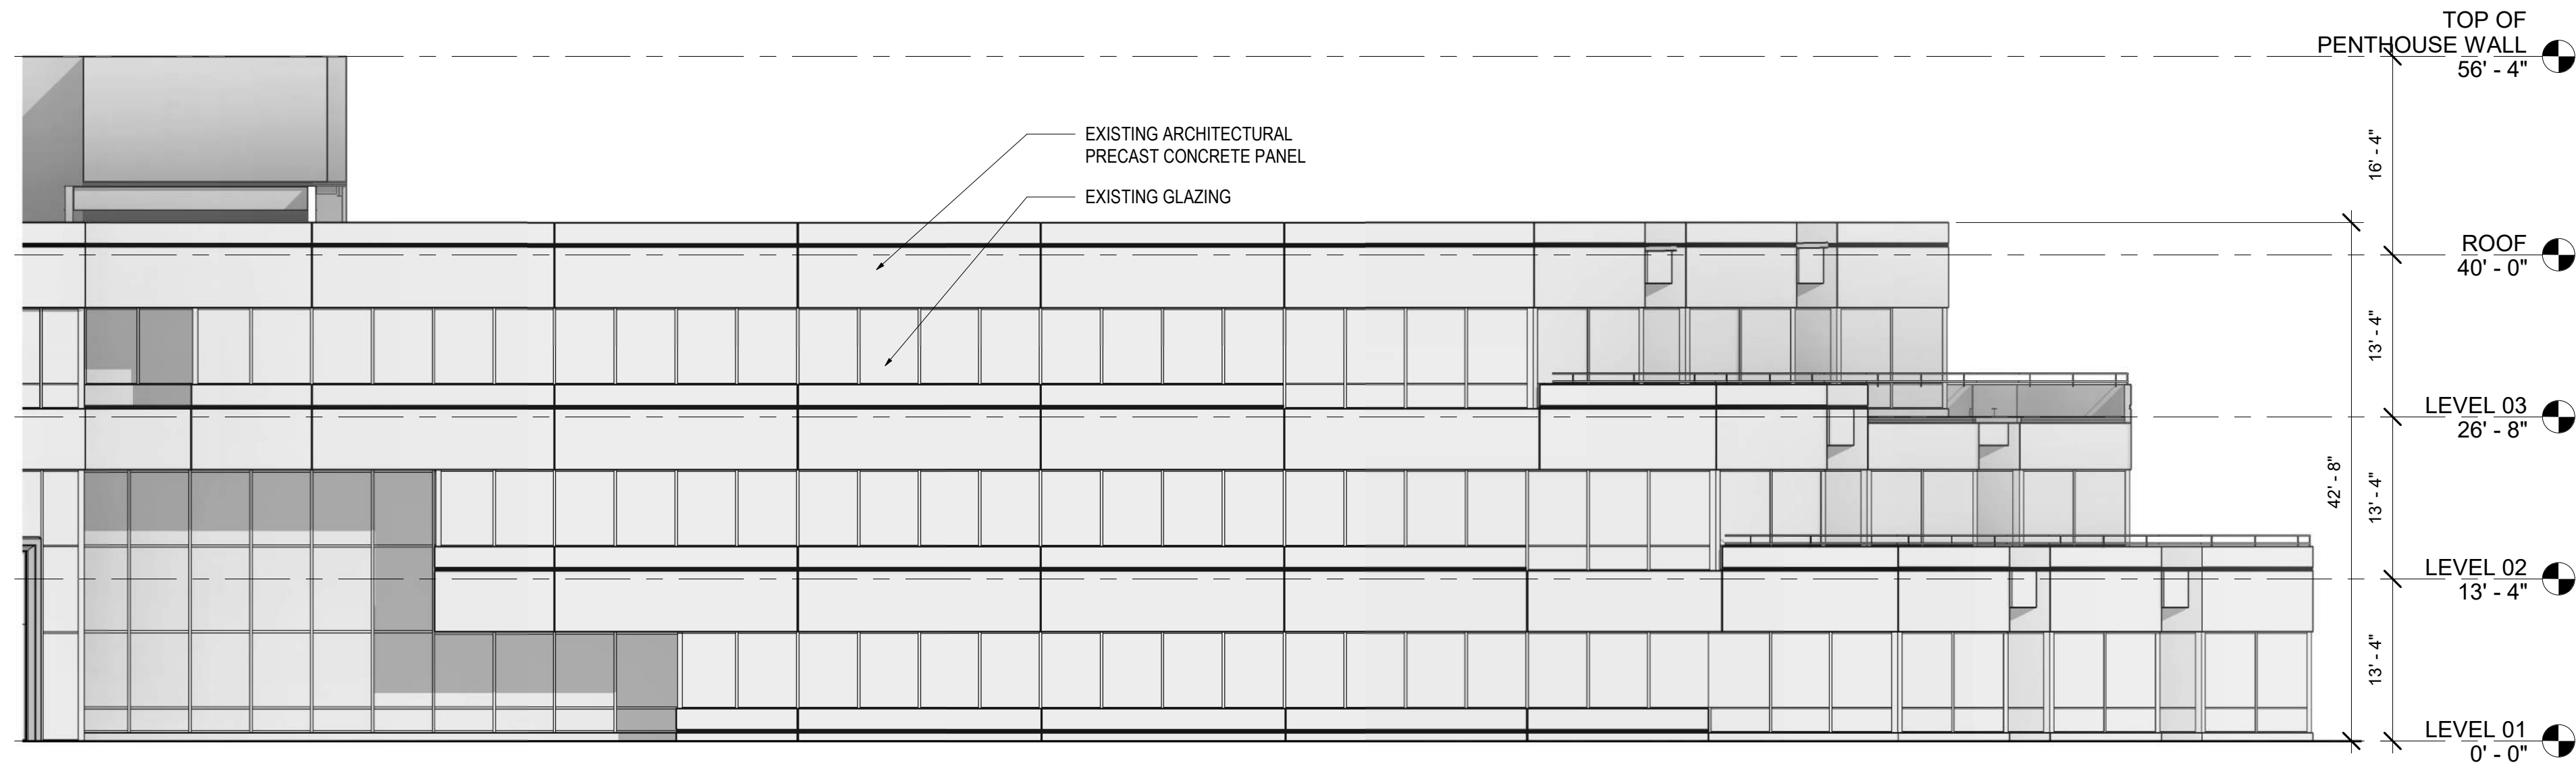

03 EXTERIOR ELEVATION - G - EXISTING
SCALE: 3/32" = 1'-0"

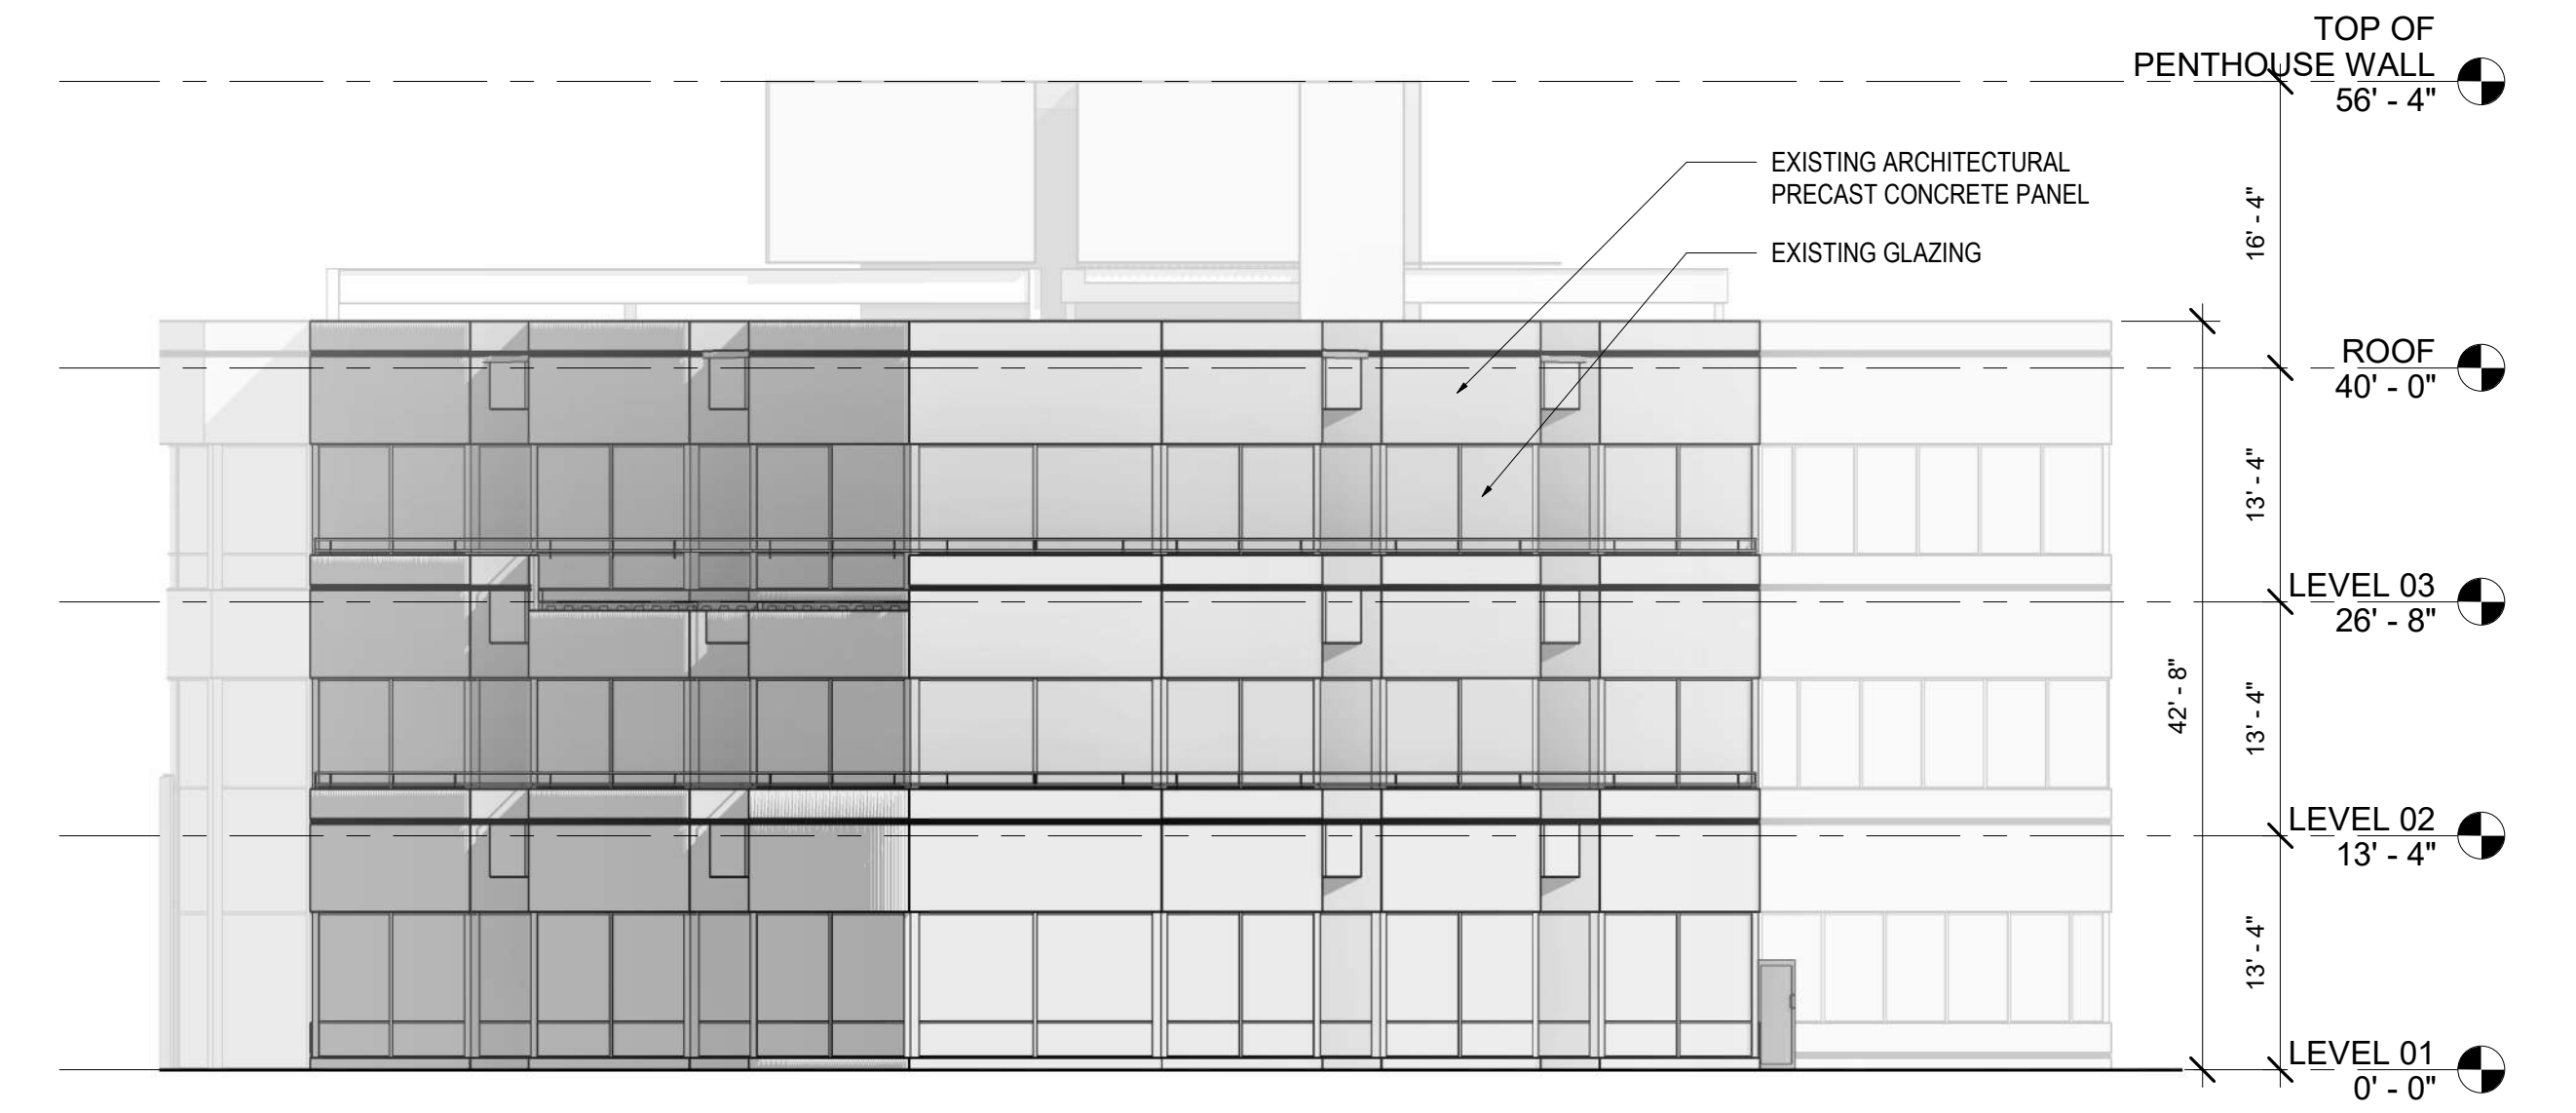

04 EXTERIOR ELEVATION - H - EXISTING
SCALE: 3/32" = 1'-0"

CITY OF GAITHERSBURG MAYOR & COUNCIL
31 SOUTH SUMMIT AVENUE, GAITHERSBURG, MARYLAND 20877


AMENDMENT TO SCHEMATIC DEVELOPMENT PLAN APPROVAL
AT THE REGULARLY SCHEDULED MEETING OF THE MAYOR AND CITY COUNCIL HELD ON September 2, 2025

APPLICATION NO. ASDP-9990-2024 WAS GRANTED

S.D.P. AMENDMENT APPROVAL
BY RESOLUTION R-48-25 WITH One (1) CONDITIONS.

DATE 9/11/2025 BY Caroline Deussen

NOTE: ANY REVISIONS TO SIGNED PLANS MUST BE APPROVED BY THE MAYOR AND CITY COUNCIL.

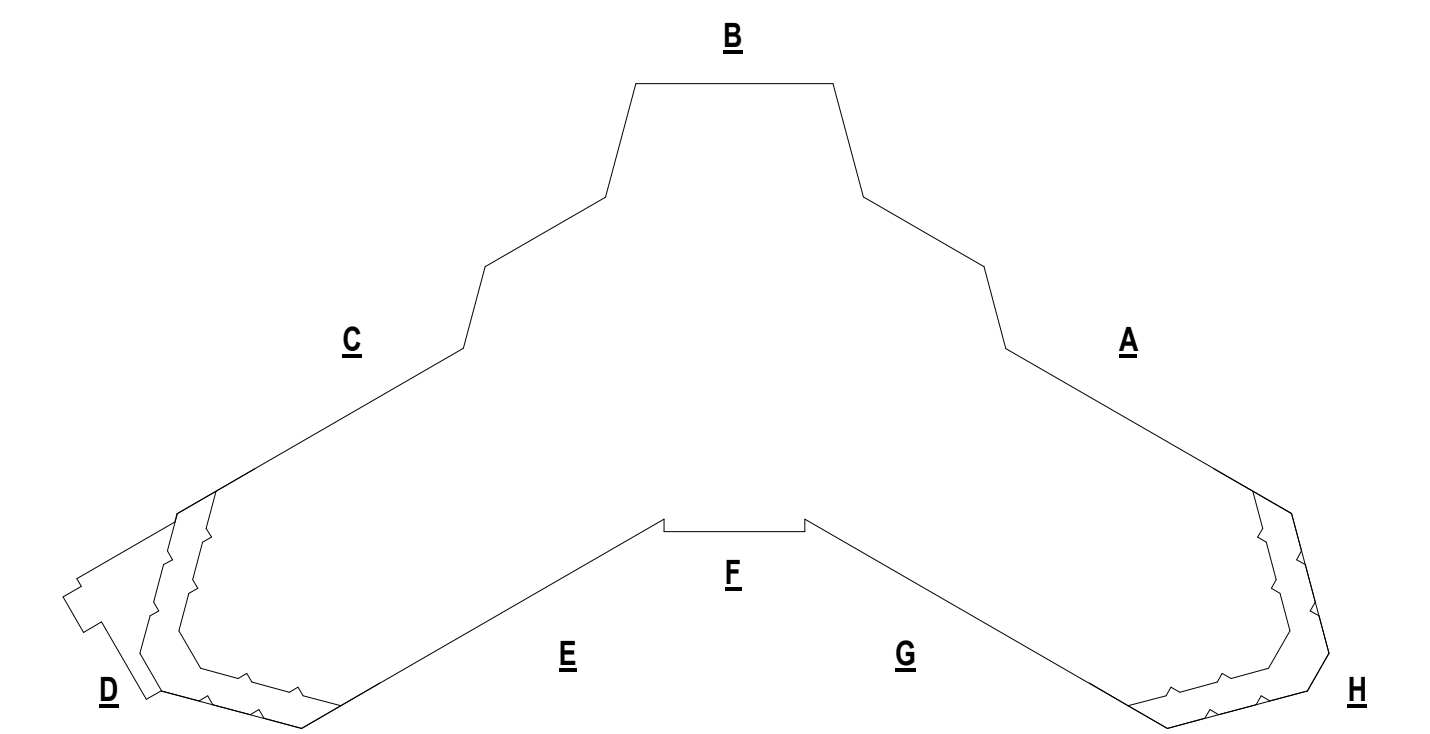

ELEVATION KEY PLAN
SCALE: 1/64" = 1'-0"

NO.	DATE	REVISIONS	DWN	CK	APP	APP	NO.	DATE	REVISIONS	DWN	CK	APP	APP
	2025 09 05	SIGNATURE SET											


NOT FOR CONSTRUCTION

Gensler

1 East Pratt Street
Suite 202
Baltimore, MD 21202
United States

Tel 410.539.8776
Fax 410.539.8741

PROFESSIONAL CERTIFICATION:
I HEREBY CERTIFY THAT THESE DOCUMENTS WERE PREPARED OR APPROVED BY ME, AND THAT I AM A DULY LICENSED ARCHITECT UNDER THE LAWS OF THE STATE OF MARYLAND.

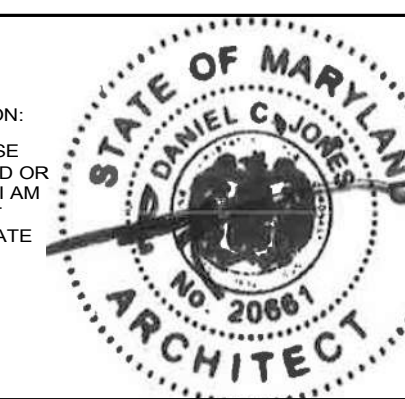


NOTICE: THIS DRAWING HAS NOT BEEN PUBLISHED AND IS THE SOLE PROPERTY OF ASTRAZENECA AND IS LENT TO THE BORROWER FOR HIS CONFIDENTIAL USE ONLY. AND IN CONSIDERATION OF THE LOAN OF THIS DRAWING, THE BORROWER PROMISES AND AGREES TO RETURN IT UPON REQUEST AND AGREES THAT IT SHALL NOT BE REPRODUCED, COPIED, LENT OR OTHERWISE DISPOSED OF DIRECTLY OR INDIRECTLY, NOR USED FOR ANY PURPOSE OTHER THAN FOR WHICH IT IS FURNISHED.




AZ 200 ORD - Base Building

BUILDING ELEVATIONS (EXISTING)


SCALE: As indicated	DATE:
DRAWN BY: Author	APPROVED: Checker
ASTRAZENECA DRAWING NO.: 200-ADSP-A102	
REV.:	

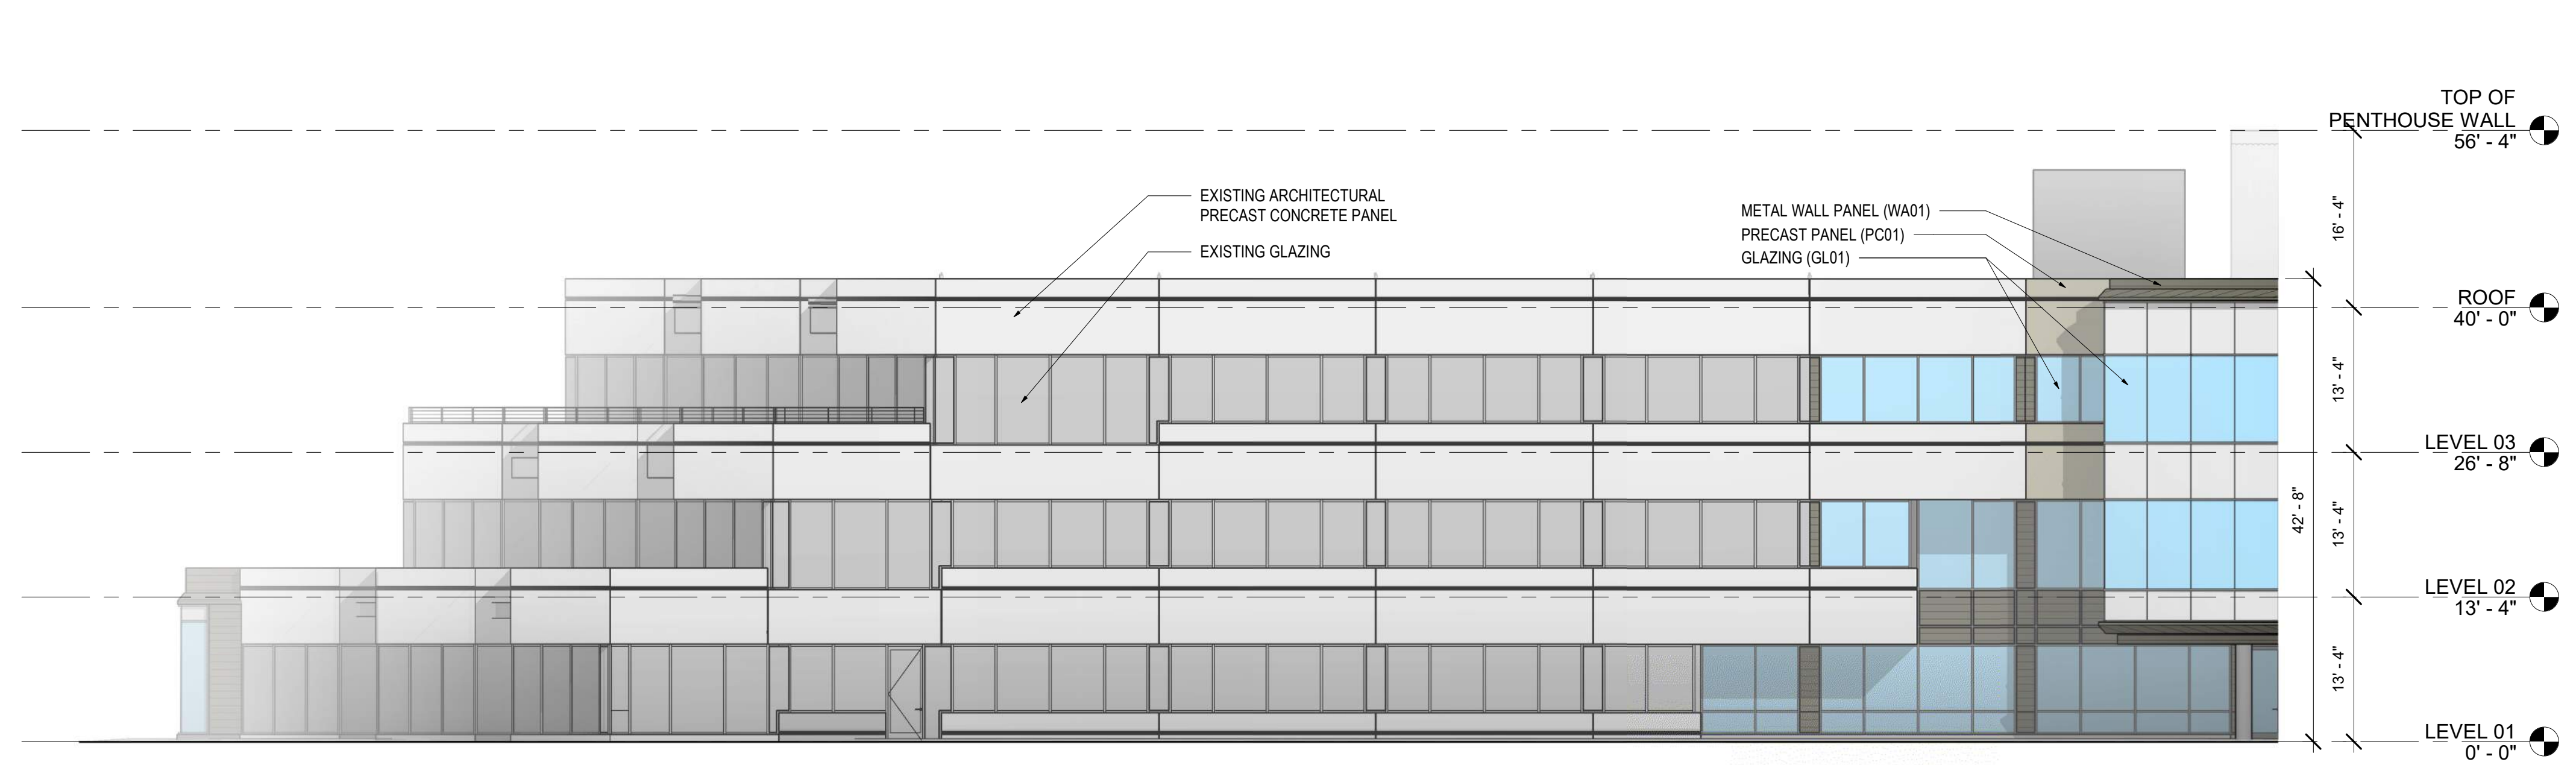


01 EXTERIOR ELEVATION - E - PHASE 3
SCALE: 3/32" = 1'-0"

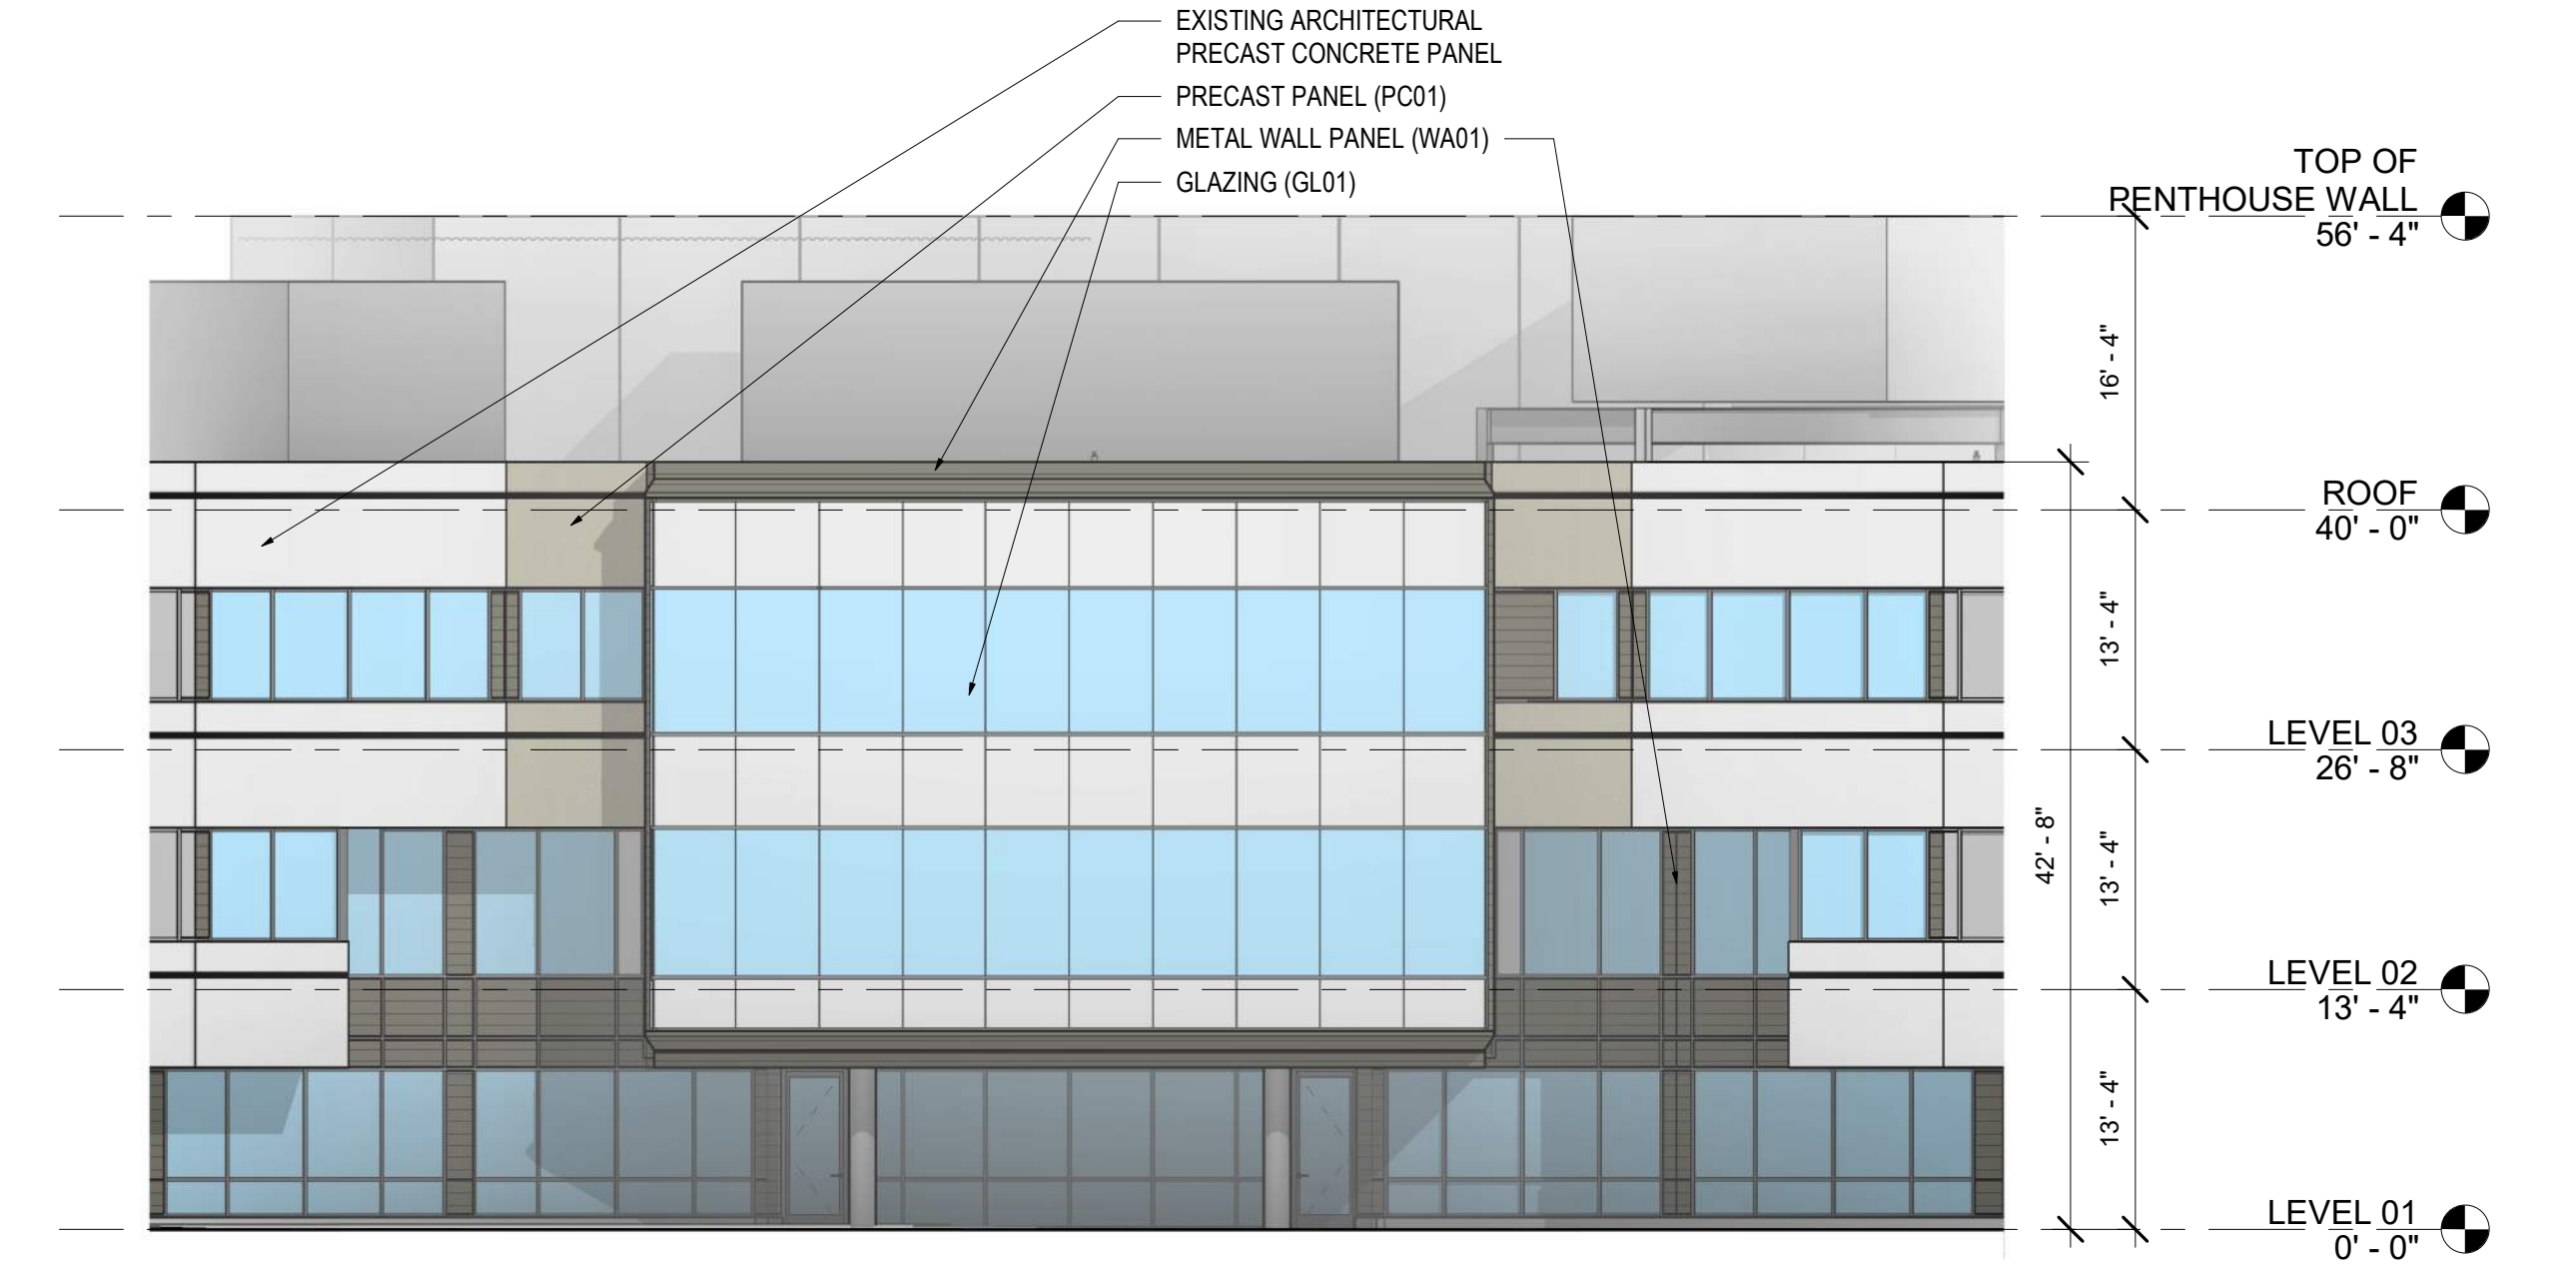

02 EXTERIOR ELEVATION - F - PHASE 3
SCALE: 3/32" = 1'-0"

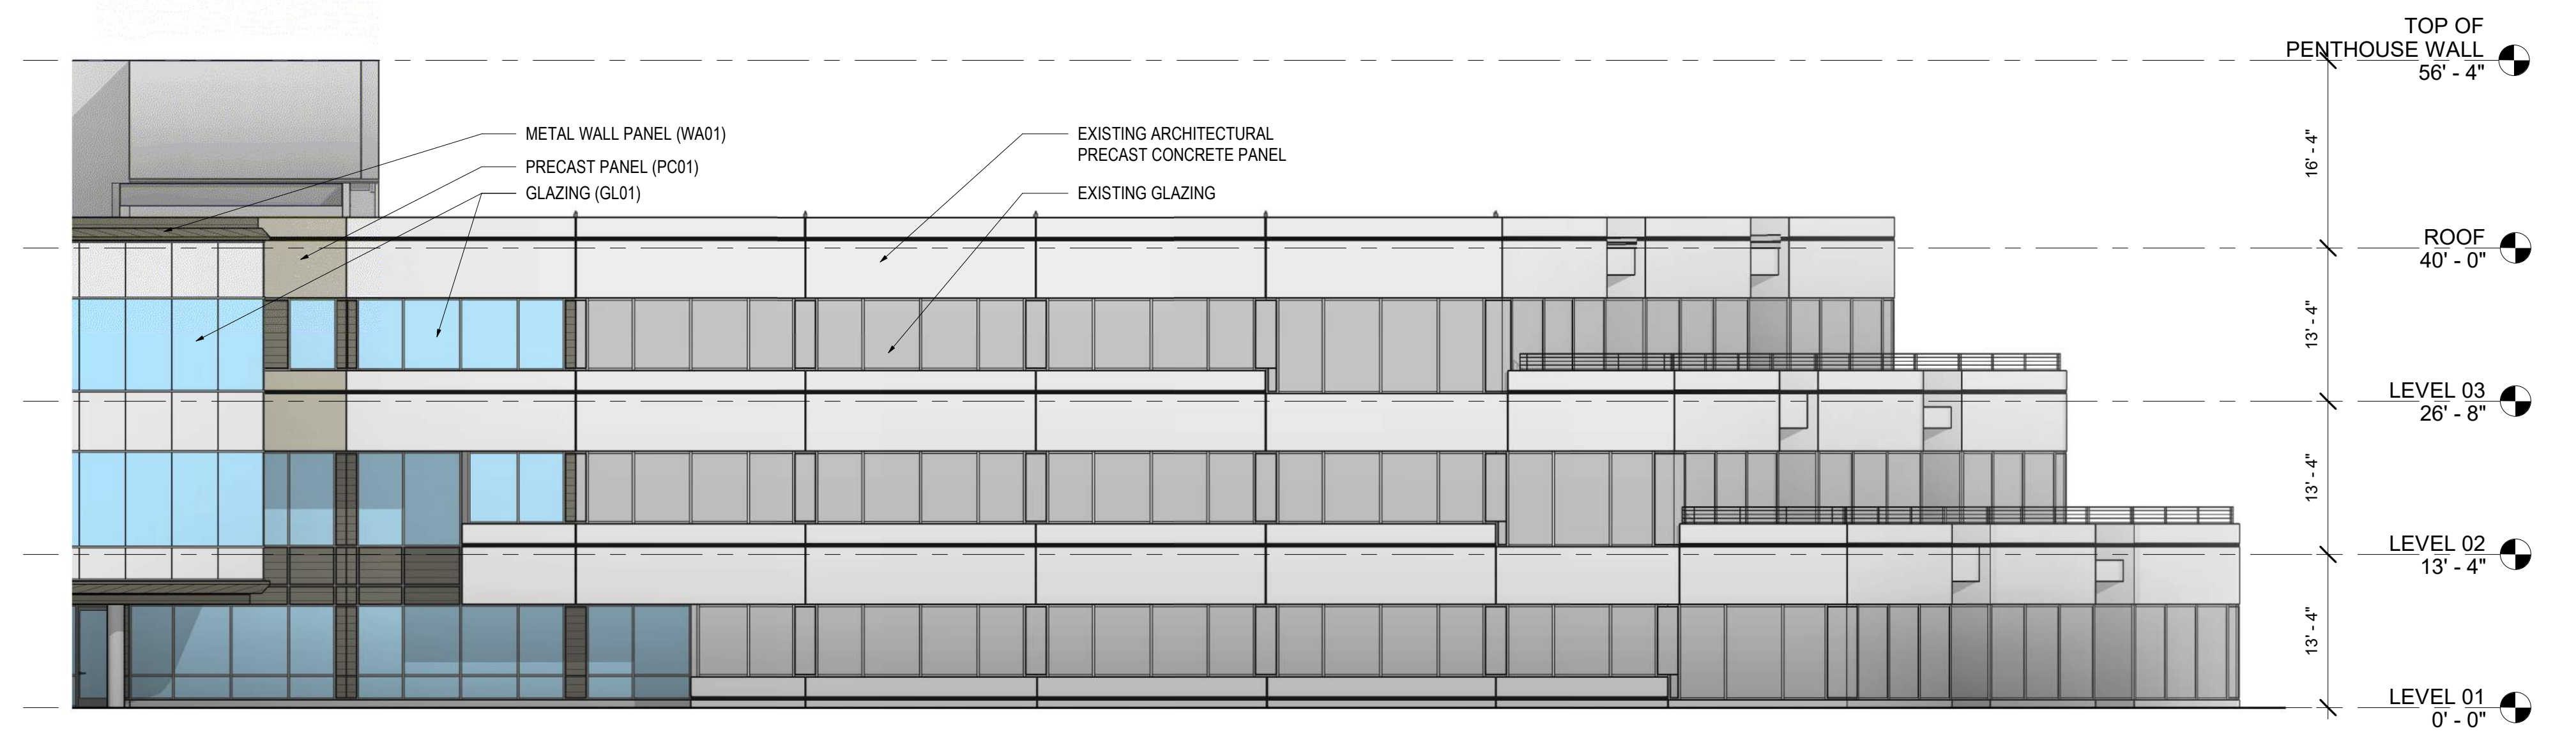


03 EXTERIOR ELEVATION - G - PHASE 3
SCALE: 3/32" = 1'-0"

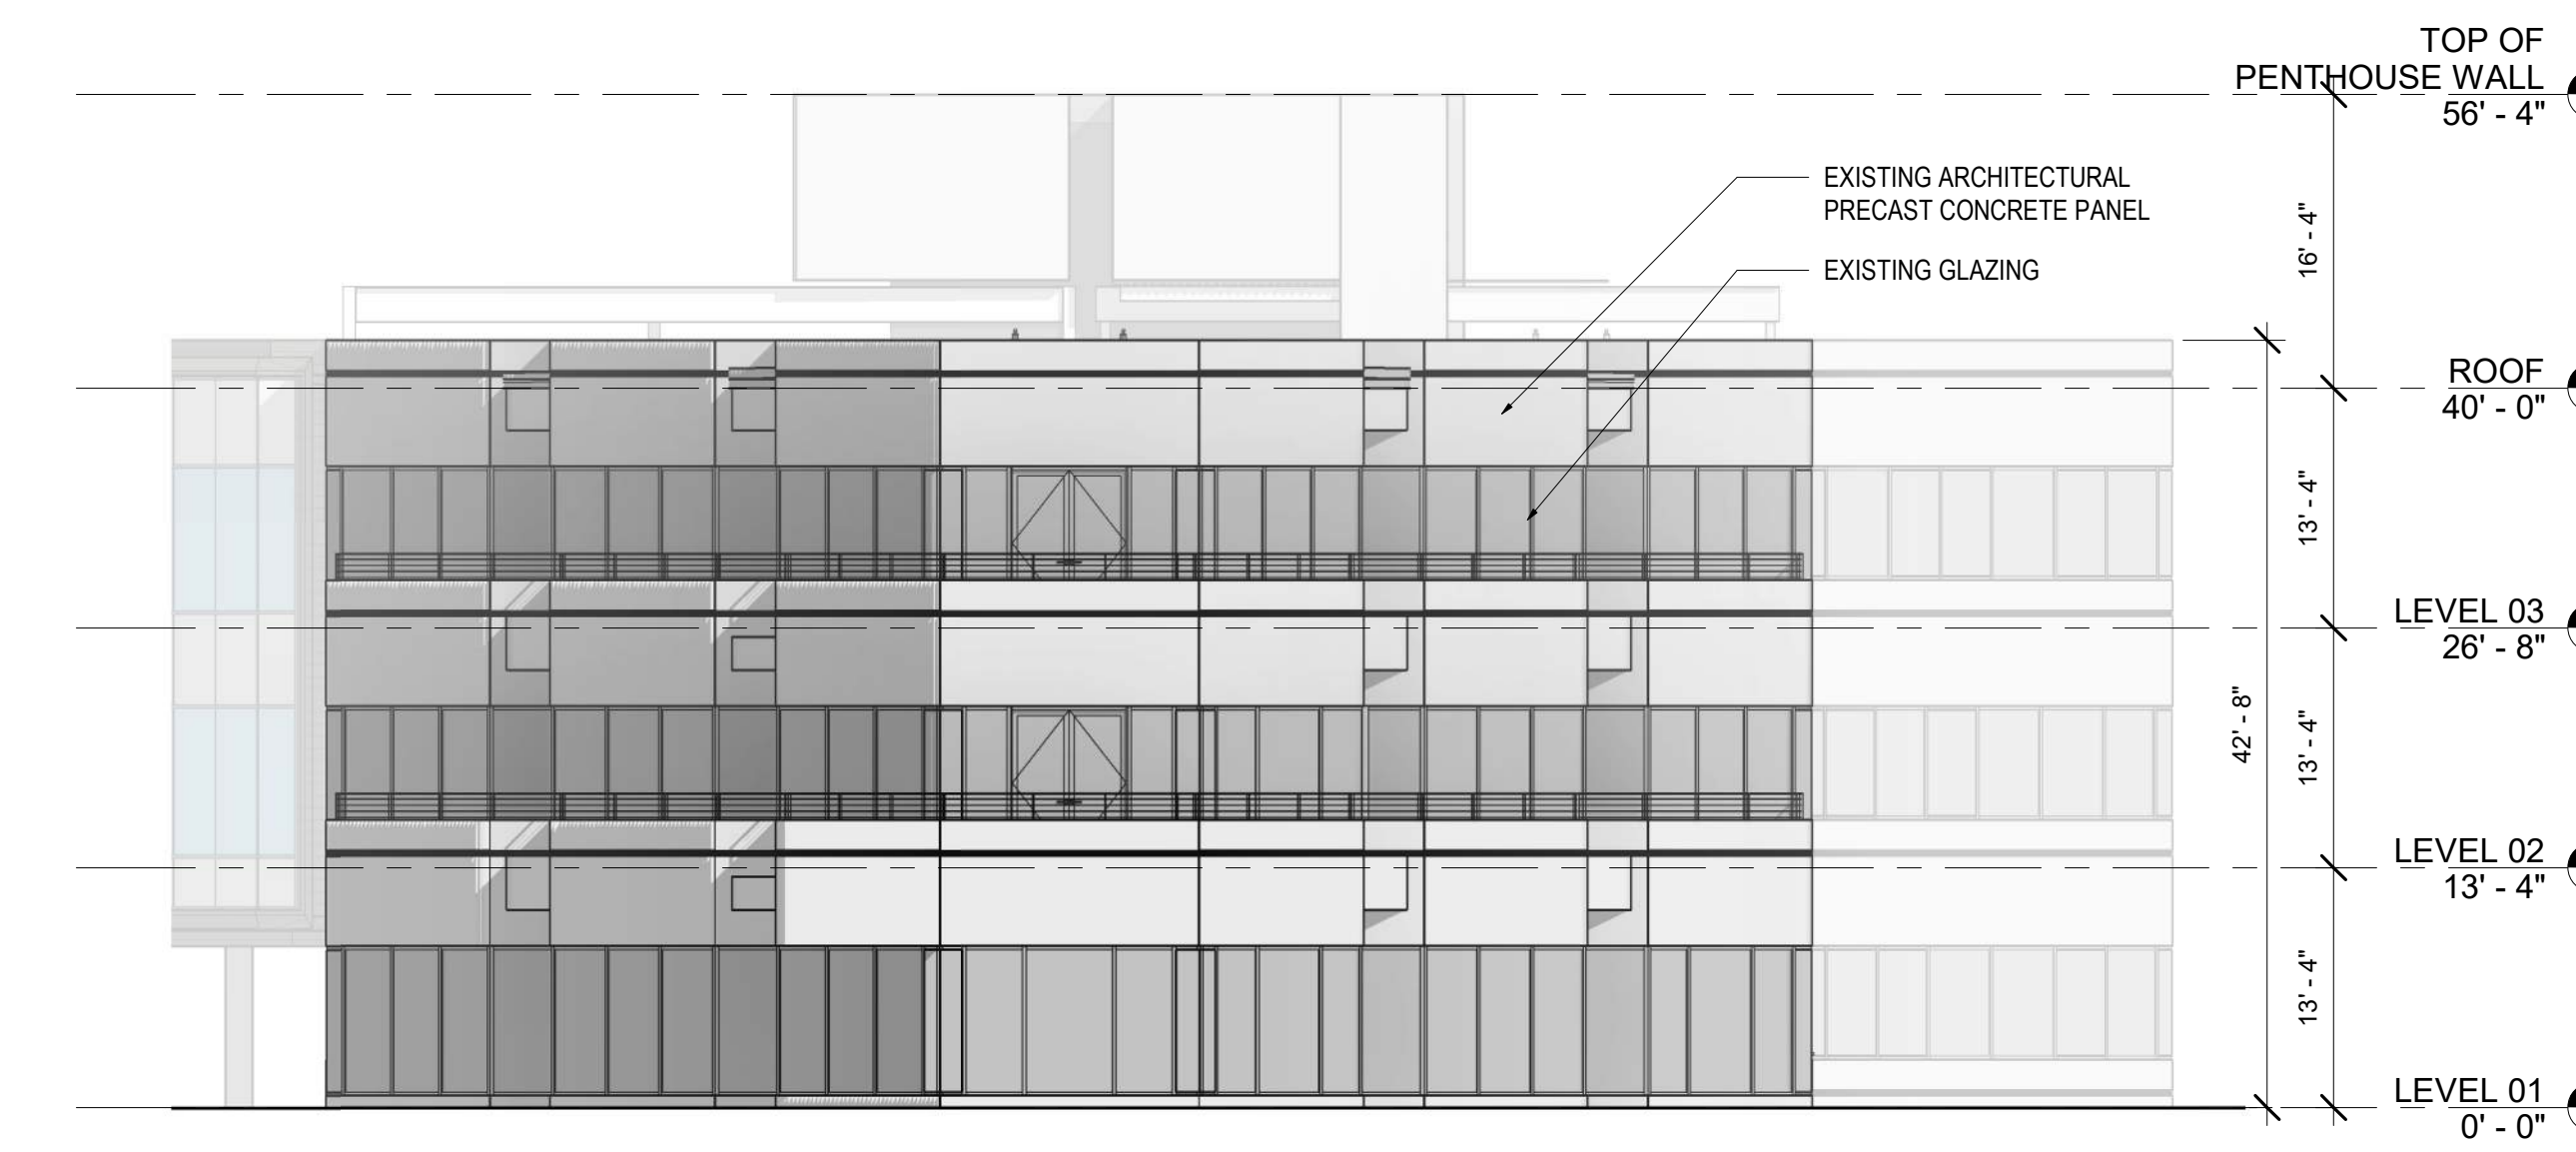

04 EXTERIOR ELEVATION - H - PHASE 3
SCALE: 3/32" = 1'-0"

CITY OF GAITHERSBURG MAYOR & COUNCIL
31 SOUTH SUMMIT AVENUE, GAITHERSBURG, MARYLAND 20877
AMENDMENT TO SCHEMATIC DEVELOPMENT PLAN APPROVAL
AT THE REGULARLY SCHEDULED MEETING OF THE MAYOR AND CITY COUNCIL HELD ON September 2, 2025
APPLICATION NO. ASDP-9990-2024 WAS GRANTED
S.D.P. AMENDMENT APPROVAL
BY RESOLUTION R-48-25 WITH One (1) CONDITIONS.
DATE 9/11/2025 BY Caroline Jordan
NOTE: ANY REVISIONS TO SIGNED PLANS MUST BE APPROVED BY THE MAYOR AND CITY COUNCIL

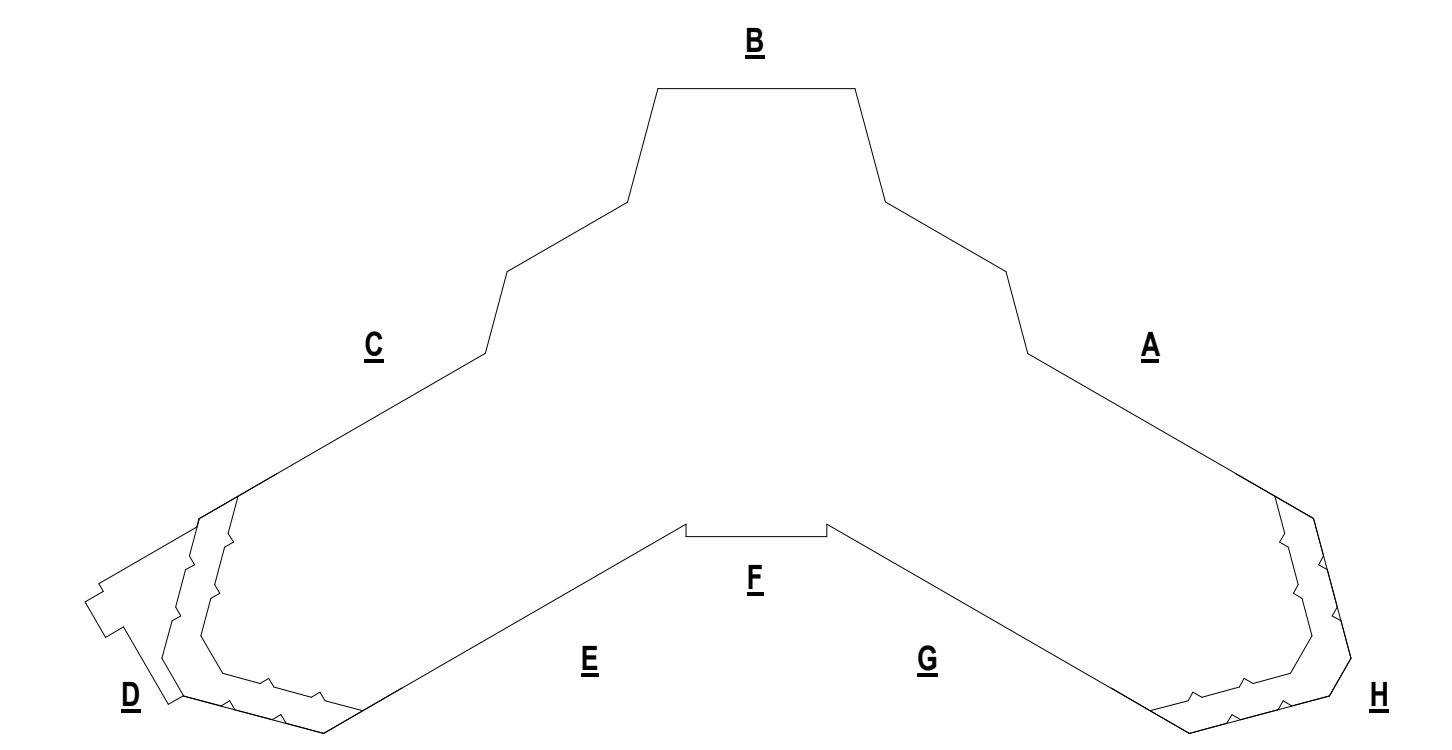

ELEVATION KEY PLAN
SCALE: 1/64" = 1'-0"


NO.	DATE	REVISIONS	DWN	CK	APP	APP	NO.	DATE	REVISIONS	DWN	CK	APP	APP
	2025 09 05	SIGNATURE SET											

NOT FOR CONSTRUCTION


Gensler
1 East Pratt Street
Suite 202
Baltimore, MD 21202
United States

Tel 410.539.8776
Fax 410.539.8741

PROFESSIONAL CERTIFICATION:
I HEREBY CERTIFY THAT THESE DOCUMENTS WERE PREPARED OR APPROVED BY ME AND THAT I AM A DULY LICENSED ARCHITECT UNDER THE LAWS OF THE STATE OF MARYLAND
LICENSE NO. 20661
EXPIRATION DATE: 3/28/2027

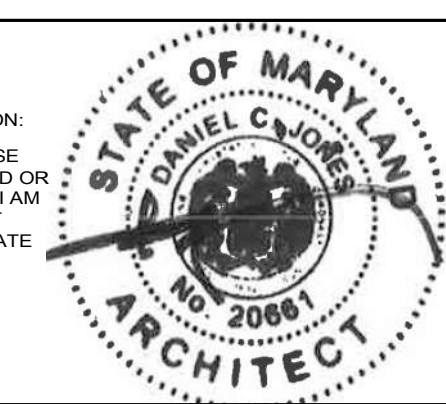

NOTICE: THIS DRAWING HAS NOT BEEN PUBLISHED AND IS THE SOLE PROPERTY OF ASTRAZENECA AND IS LOANED TO THE BORROWER FOR HIS CONFIDENTIAL USE ONLY. AND IN CONSIDERATION OF THE LOAN OF THIS DRAWING, THE BORROWER PROMISES AND AGREES TO RETURN IT UPON REQUEST AND AGREES THAT IT SHALL NOT BE REPRODUCED, COPIED, LENT OR OTHERWISE DISPOSED OF DIRECTLY OR INDIRECTLY, NOR USED FOR ANY PURPOSE OTHER THAN FOR WHICH IT IS FURNISHED.

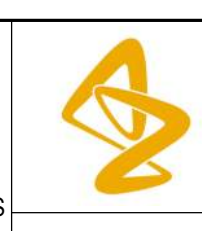

AZ 200 ORD - BUILDING ADDITIONS

BUILDING ELEVATIONS (PHASE 3)

SCALE: As indicated	DATE:
DRAWN BY: Author	APPROVED: Checker
ASTRAZENECA DRAWING NO.: 200-ADSP-A302	
REV.:	