


Exhibit 2



3 LEASING AMENITY CORNER RENDERING

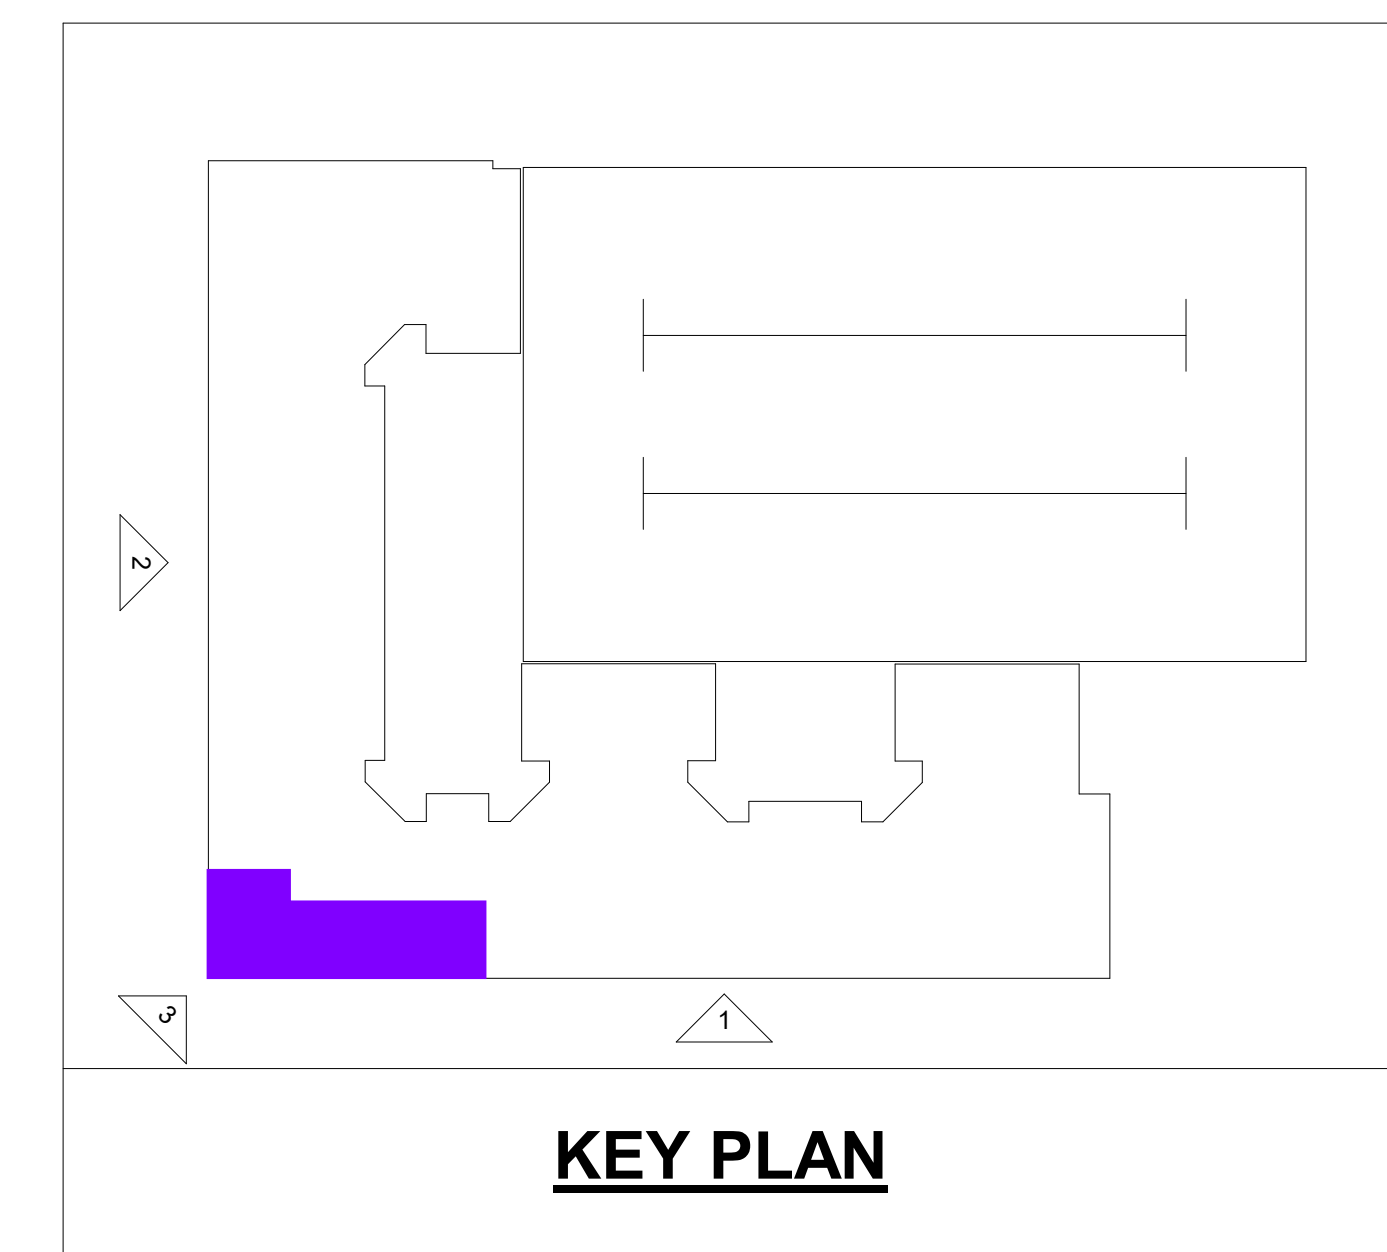

MATERIAL INFORMATION	
MRY 01	MASONRY - BUFF
MRY 02	MASONRY - DARK
MRY 03	MASONRY - GRAY WATERTABLE
CPL 01	CEMENTITIOUS PANEL W/ REVEAL - DARK GRAY
CPL 02	CEMENTITIOUS PANEL W/ REVEAL - LIGHT GRAY
CPL 03	HIGH DENSITY FIBER CEMENT PANEL W/ REVEAL - TAN
CLS 01	CEMENTITIOUS SIDING W/ REVEAL - DARK GRAY
CPL 11	CEMENTITIOUS PANEL W/ TRIM BOARD - DARK GRAY
MTL 01	ACM METAL PANEL - CHARCOAL
MTL 03	PREFAB METAL BALCONIES
MTL 04	PREFAB METAL CANOPIES
MTL 05	METAL BUILDING SIGNAGE
SF 01	ALUMINUM STOREFRONT SYSTEM - DARK BRONZE
VNL 01	VINYL WINDOW SYSTEM - BLACK

A DEVELOPMENT FOR
FAIRFIELD RESIDENTIAL

ISSUE	DATE	DESCRIPTION	INCL. TO
11/16/2020	SCHEMATIC DESIGN SUBMISSION		X
01/13/2021	SET SITE PLAN SUBMISSION		X
01/20/2021	SCHEMATIC DESIGN DEVELOPMENT SUBMISSION		X

REVISION	DATE	DESCRIPTION	REV

DESIGNER: DWELL DESIGN STUDIO
ARCHITECT: DWELL DESIGN STUDIO
DATE: 11/16/2020
SCALE: 1/16" = 1'-0"


NOTES:
1. THE DRAWING IS AN UNFINISHED DOCUMENT AND THE EXCLUSIVE PROPERTY OF DWELL DESIGN STUDIO. ANY AND ALL USE OF THIS DRAWING FOR ANY OTHER PROJECT OR FOR ANY OTHER PURPOSE WITHOUT THE WRITTEN CONSENT OF DWELL DESIGN STUDIO IS STRICTLY PROHIBITED.
2. THE INFORMATION ON THIS DRAWING IS FOR ILLUSTRATIVE PURPOSES ONLY AND IS NOT TO BE USED FOR ANY OTHER PURPOSE WITHOUT THE WRITTEN CONSENT OF DWELL DESIGN STUDIO.
3. THE DIMENSIONS ON THIS DRAWING ARE THE DIMENSIONS OF THE OBJECTS SHOWN AND NOT THE DIMENSIONS OF THE PAPER ON WHICH IT IS DRAWN.

OVERALL BUILDING ELEVATION

JOB NUMBER: 193802
DRAWN BY: Author
CHECKED BY: Checker



2 WEST ELEVATION - DIAMONDBACK DRIVE
1/16" = 1'-0"

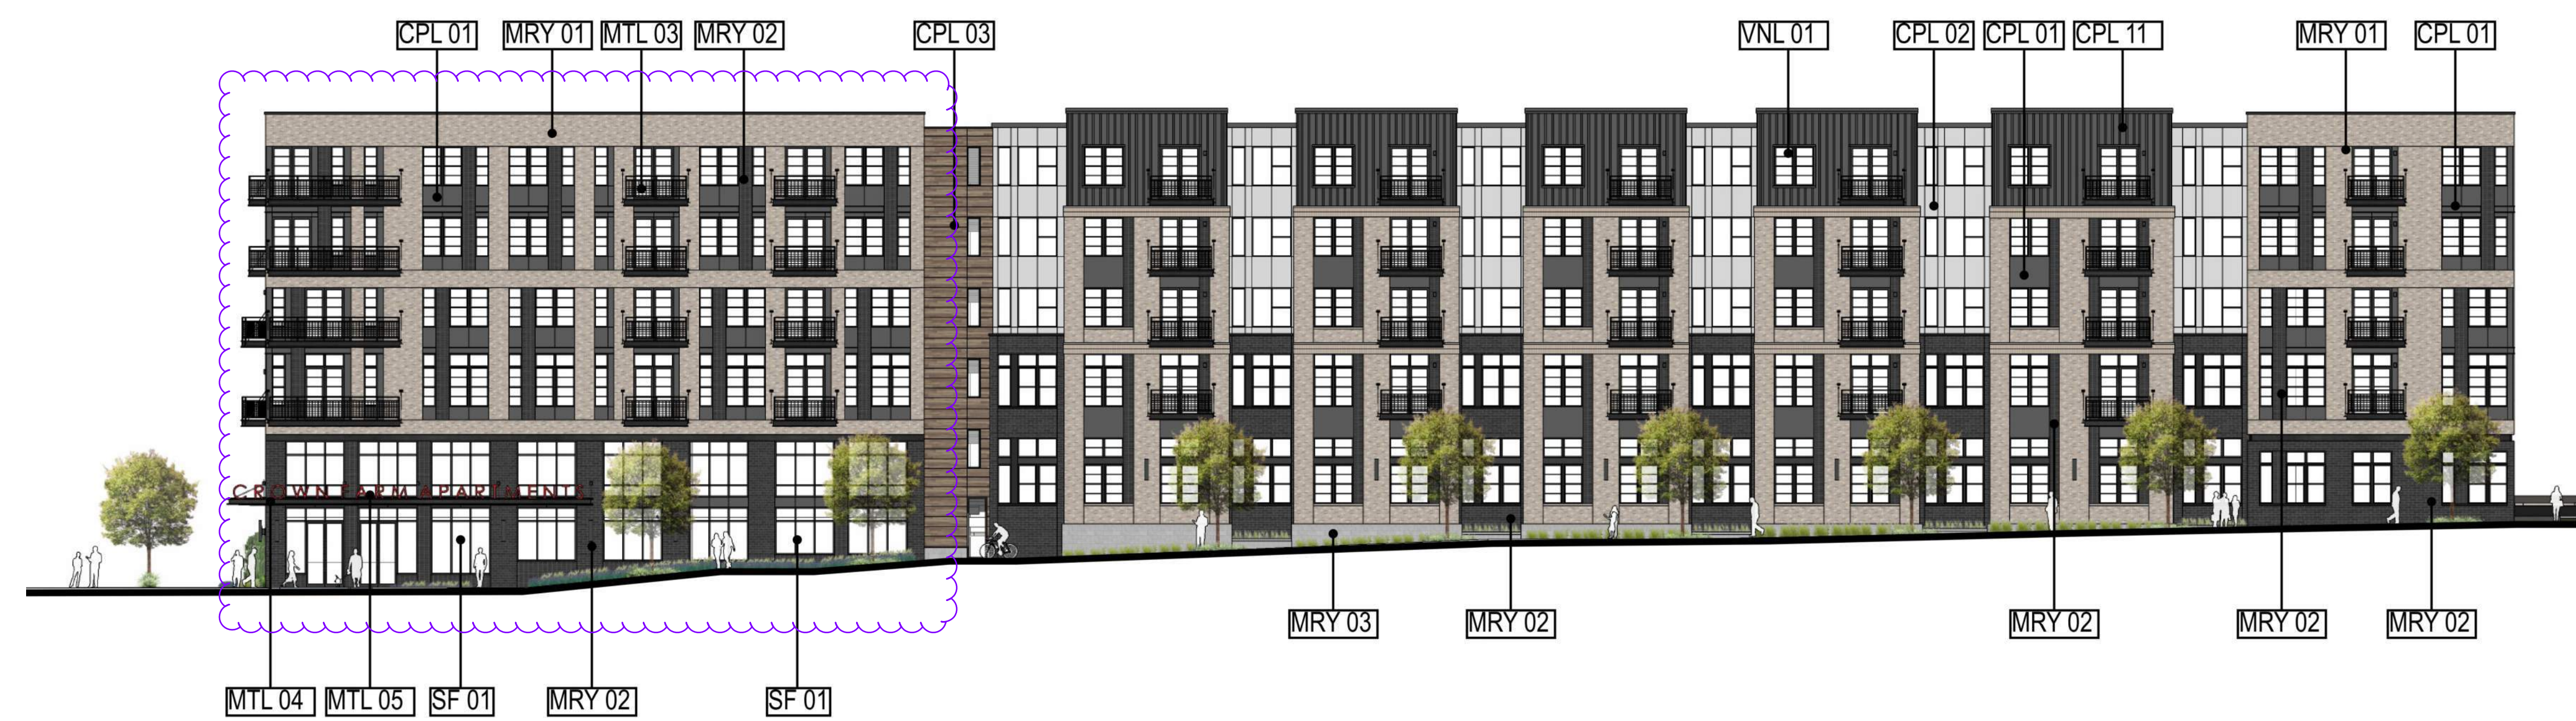

1 SOUTH ELEVATION - ELLINGTON BLVD
1/16" = 1'-0"

CONCEPTUAL AND FOR ILLUSTRATIVE PURPOSE ONLY