




Downtown Crown


7.August.2013







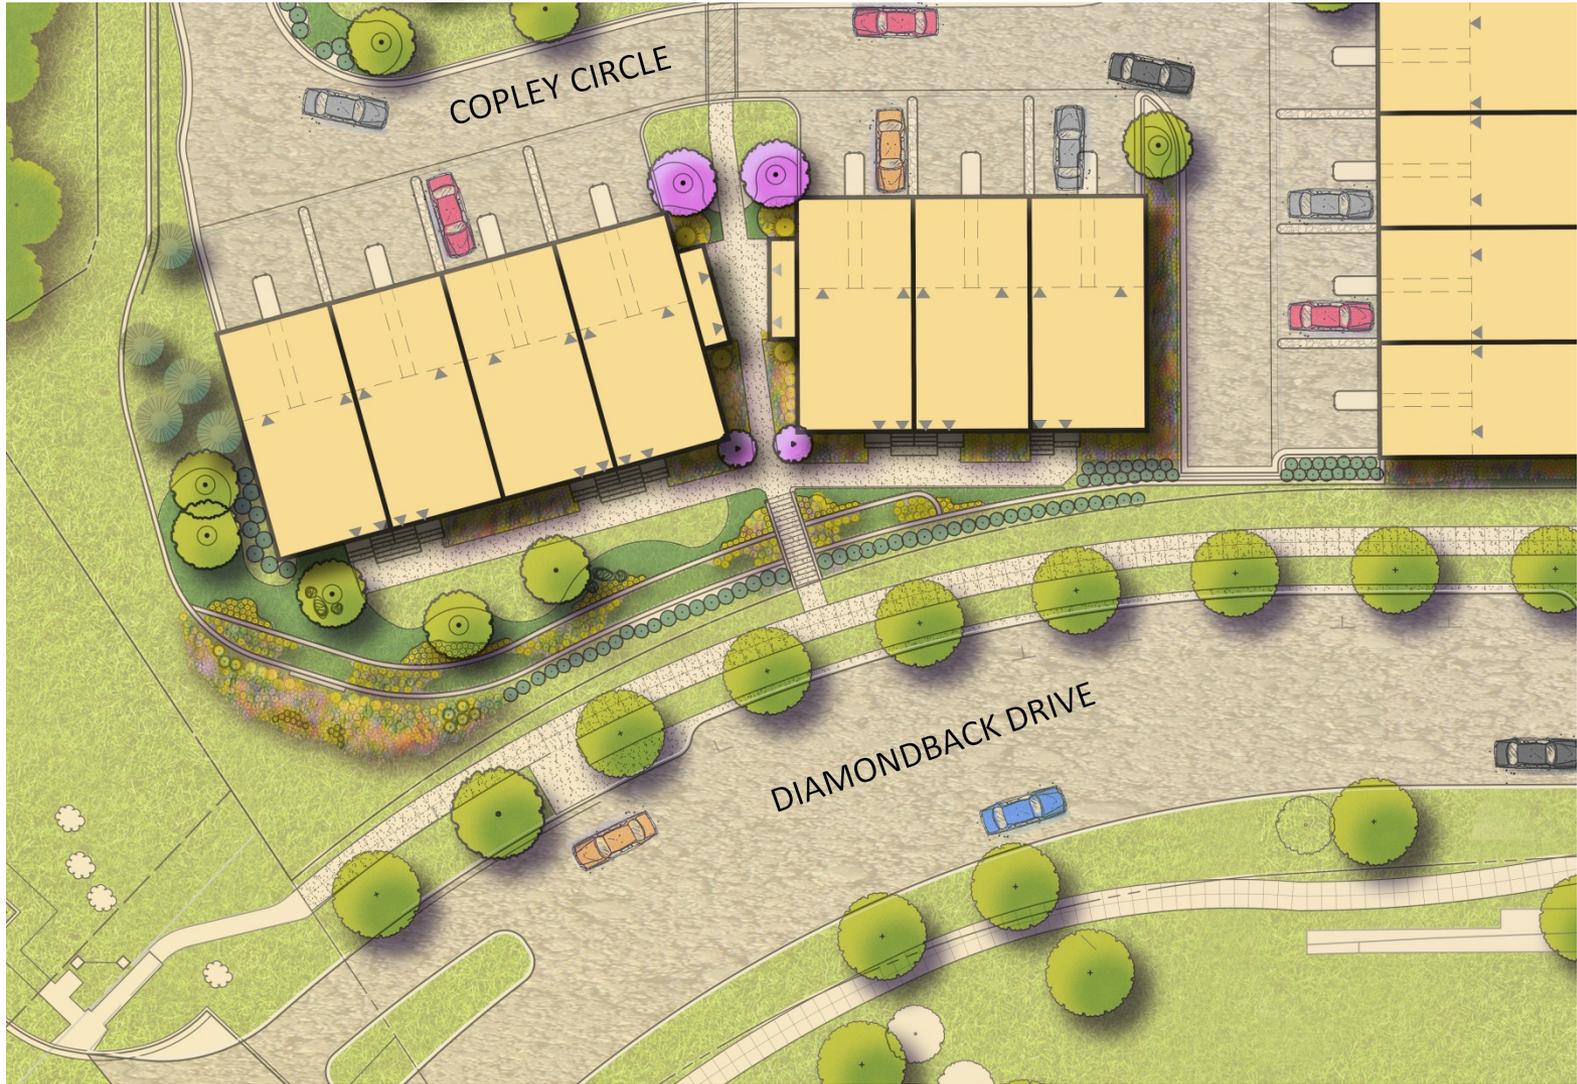




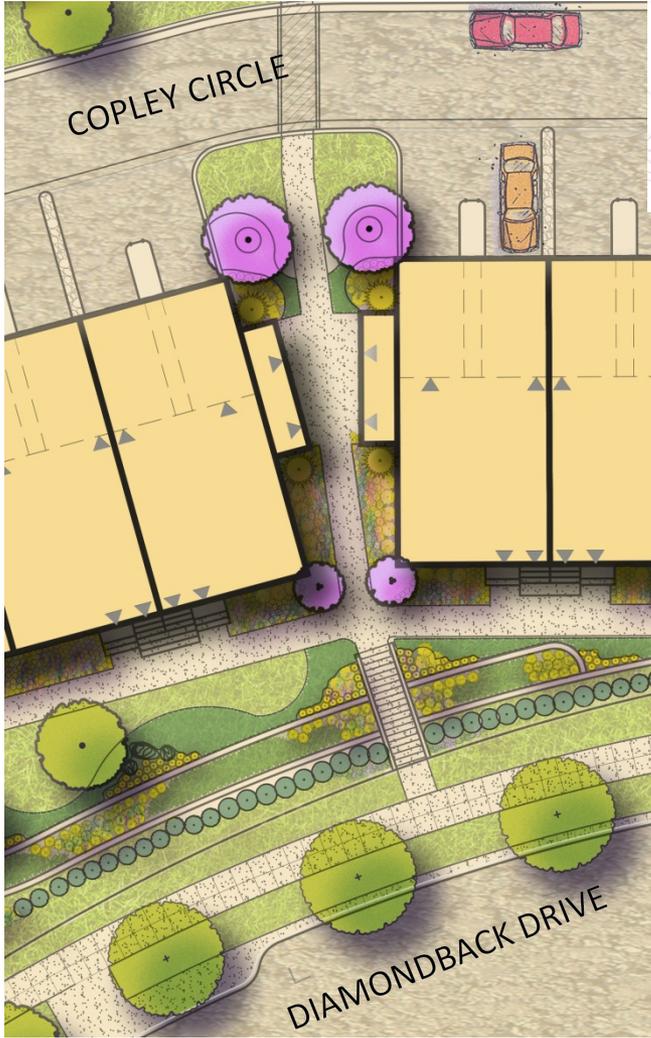

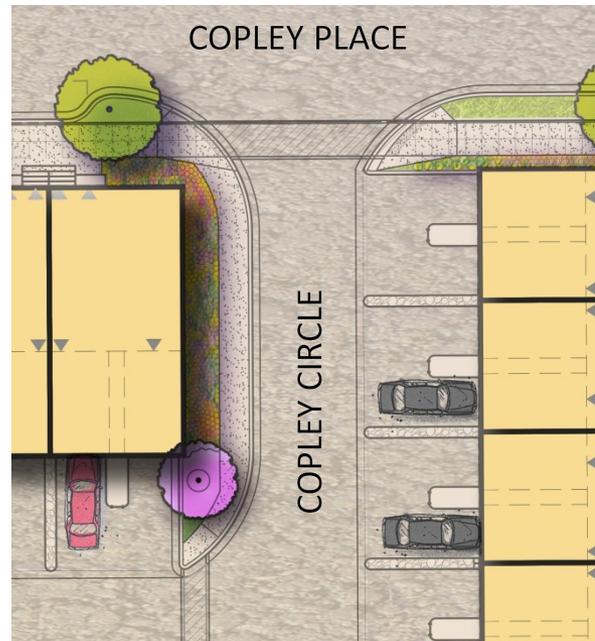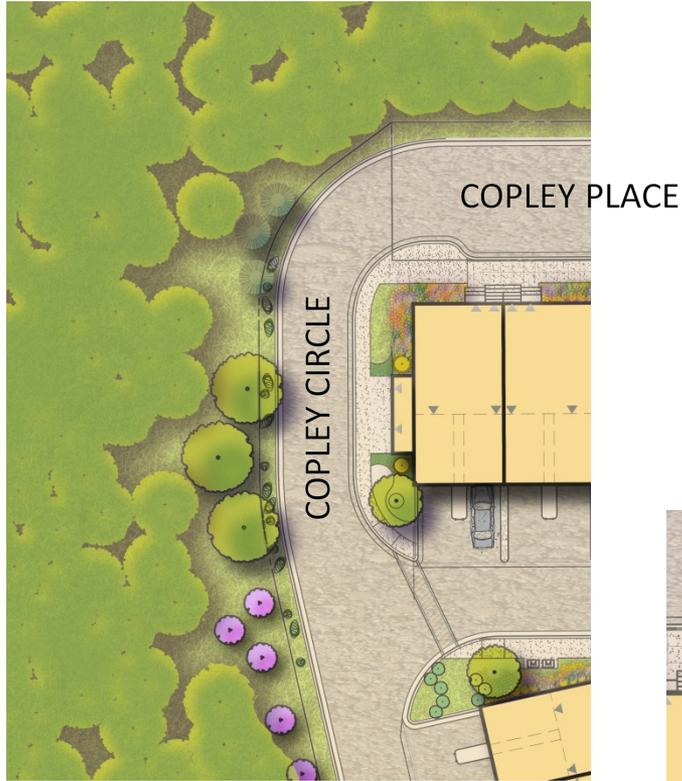



Patio Table & Chairs

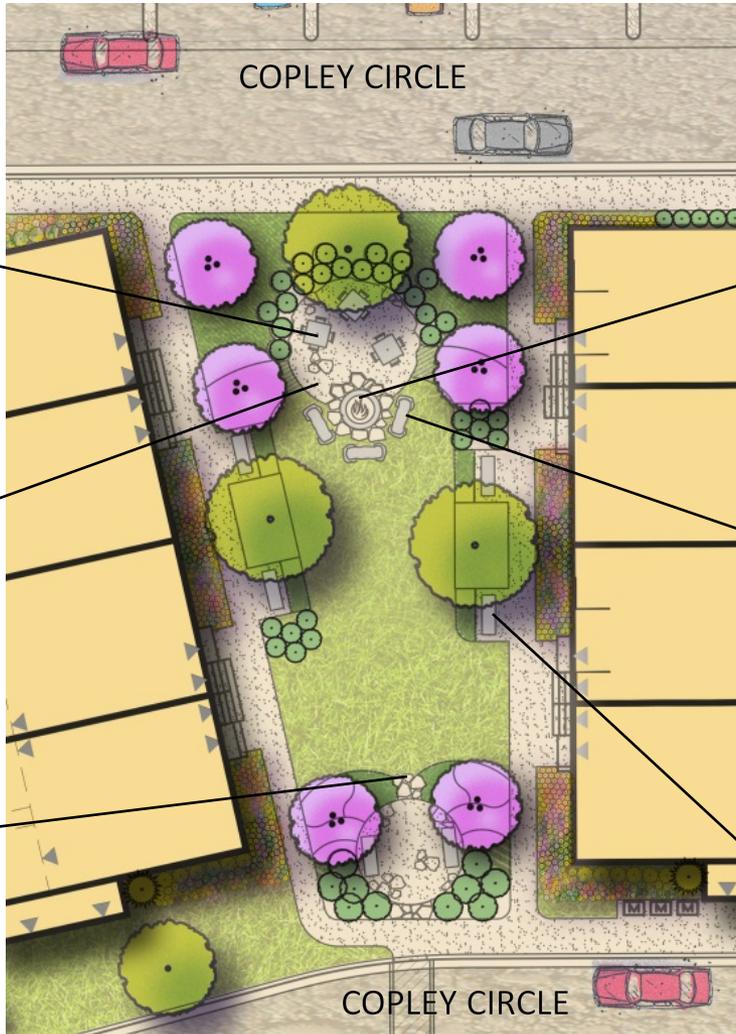

Plan View



Fire Pit



Concrete Patio Pattern



Fire Pit Benches



Stepping Stones



Benches



- **Form, massing and materials to be compatible with multi-family and commercial buildings;**
- **Special attention to building corners located at intersections of public roadways;**
- **Architectural projections such as bays shall be encouraged;**
- **Facades articulated with a strong base and cornice.**





Side Elev. 3 KEY LOT

2 LEFT SIDE ELEVATION
SCALE: 1/4" = 1'-0"
RUST/MS/2016



Side Elev. 1

3 RIGHT SIDE ELEVATION
SCALE: 1/4" = 1'-0"
RUST/MS/2016



LOT 8 LOT 7 LOT 6 LOT 5 LOT 4 LOT 3 LOT 2 LOT 1

1 FRONT ELEVATION
Elev. 3 KEY LOT Elev. 1 Elev. 2 Elev. 2 Elev. 2 Elev. 2 Elev. 1 Elev. 1
SCALE: 1/4" = 1'-0"
RUST/MS/2016



KEY PLAN



1
A-401a

TYPICAL REAR ELEVATION

SCALE: 1/8" = 1'-0"

REV: 02/24/2024



Side Elev. 1
LEFT SIDE ELEVATION
2 A-401 SCALE: 1/8" = 1'-0" RYLOSTWAG1



Side Elev. 3 KEY LOT
RIGHT SIDE ELEVATION
3 A-401 SCALE: 1/8" = 1'-0" RYLOSTWAG1



1 A-401 SCALE: 1/8" = 1'-0" RYLOSTWAG1
FRONT ELEVATION
Elev. 1 Elev. 1 Elev. 2 Elev. 2 Elev. 2 Elev. 2 Elev. 1 Elev. 3 KEY LOT



KEY PLAN



1
A-401a

TYPICAL REAR ELEVATION

SCALE: 1/8" = 1'-0"

BY: JDT/ABM



1
A-405
TYPICAL REAR ELEVATION
SCALE: 1/8" = 1'-0"
RVL0707A/0808



Elev. 2

2
A-405
LEFT SIDE ELEVATION
SCALE: 1/8" = 1'-0"
RVL0707A/0808



Elev. 2

Elev. 1

Elev. 1

Elev. 2

1
A-405
FRONT ELEVATION
SCALE: 1/8" = 1'-0"
RVL0707A/0808



Elev. 2

3
A-405
RIGHT SIDE ELEVATION
SCALE: 1/8" = 1'-0"
RVL0707A/0808



COLOR SCHEMES

	1	2	3	4
BRICK	Annapolis	Annapolis	Millbrook	Millbrook
General Shale				
BAYS/ PANELS	SW6251 Outerspace	SW6251 Outerspace	SW7062 Rock Bottom	SW7062 Rock Bottom
Sherwin Williams				
PANEL-2	SW Craftman Brown	SW Craftman Brown	SW 7038 Tony Taupe	SW 7038 Tony Taupe
Sherwin Williams				
SIDING (vertical)	Woodland Cream	Woodland Cream	Arctic White	Arctic White
Hard Plank Color Plus				
SIDING (Side & Rear)	Khaki Brown	Sandstone beige	Monterrey Taupe	Sandstone beige
Hard Plank Color Plus				
WINDOW TRIM (Almond)	To match Hardie siding panel color			
WINDOW (Almond)				
Garages/Gutters/GS	SW 7036 Accessible beige			
Sherwin Williams				
FRONT DOORS	SW 7020 Black Fox			
Sherwin Williams				
SHINGLES	Granite	Granite	Granite	Granite
Owens Corning				
Garage Doors	Taupe	Taupe	Taupe	Taupe
White Galvalume				
Railing	White	White	White	White

