

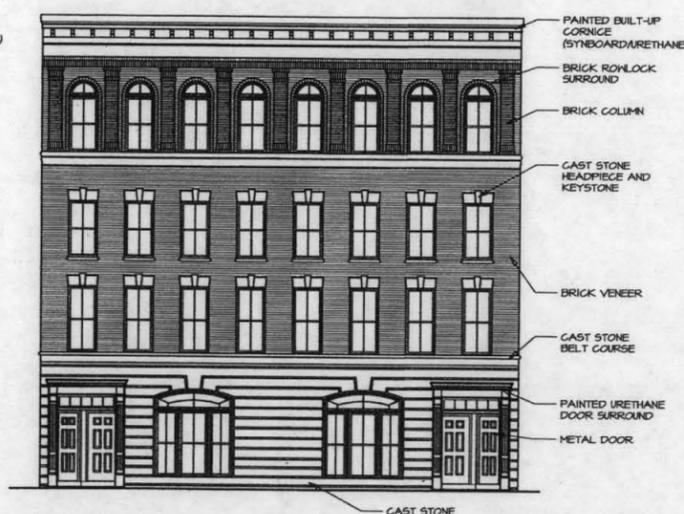


ELEVATION "A"

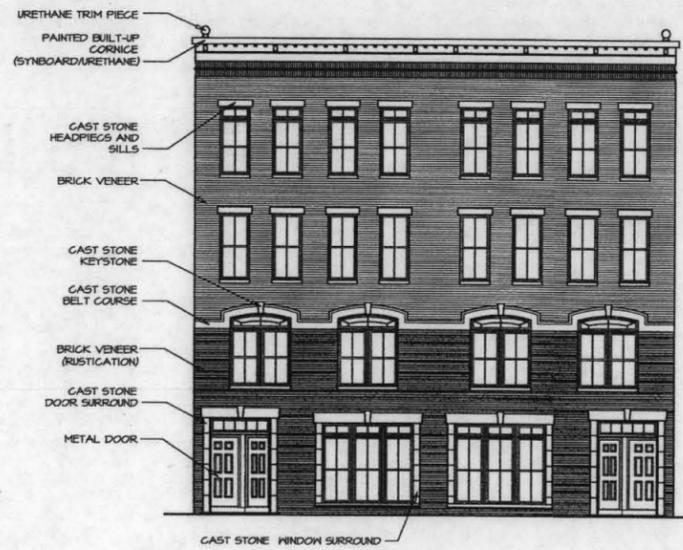

ELEVATION "B"

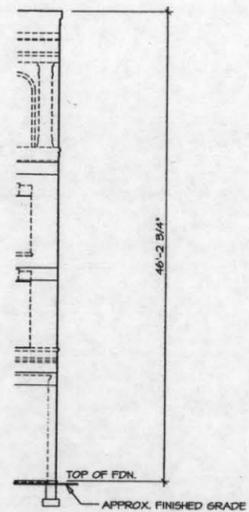

ELEVATION "C"





ELEVATION "D"



ELEVATION "E"







FRONT ELEVATIONS - BASE  
 MATISSE / PICASSO

SP-05-0013  
 #84  
 5-3-06

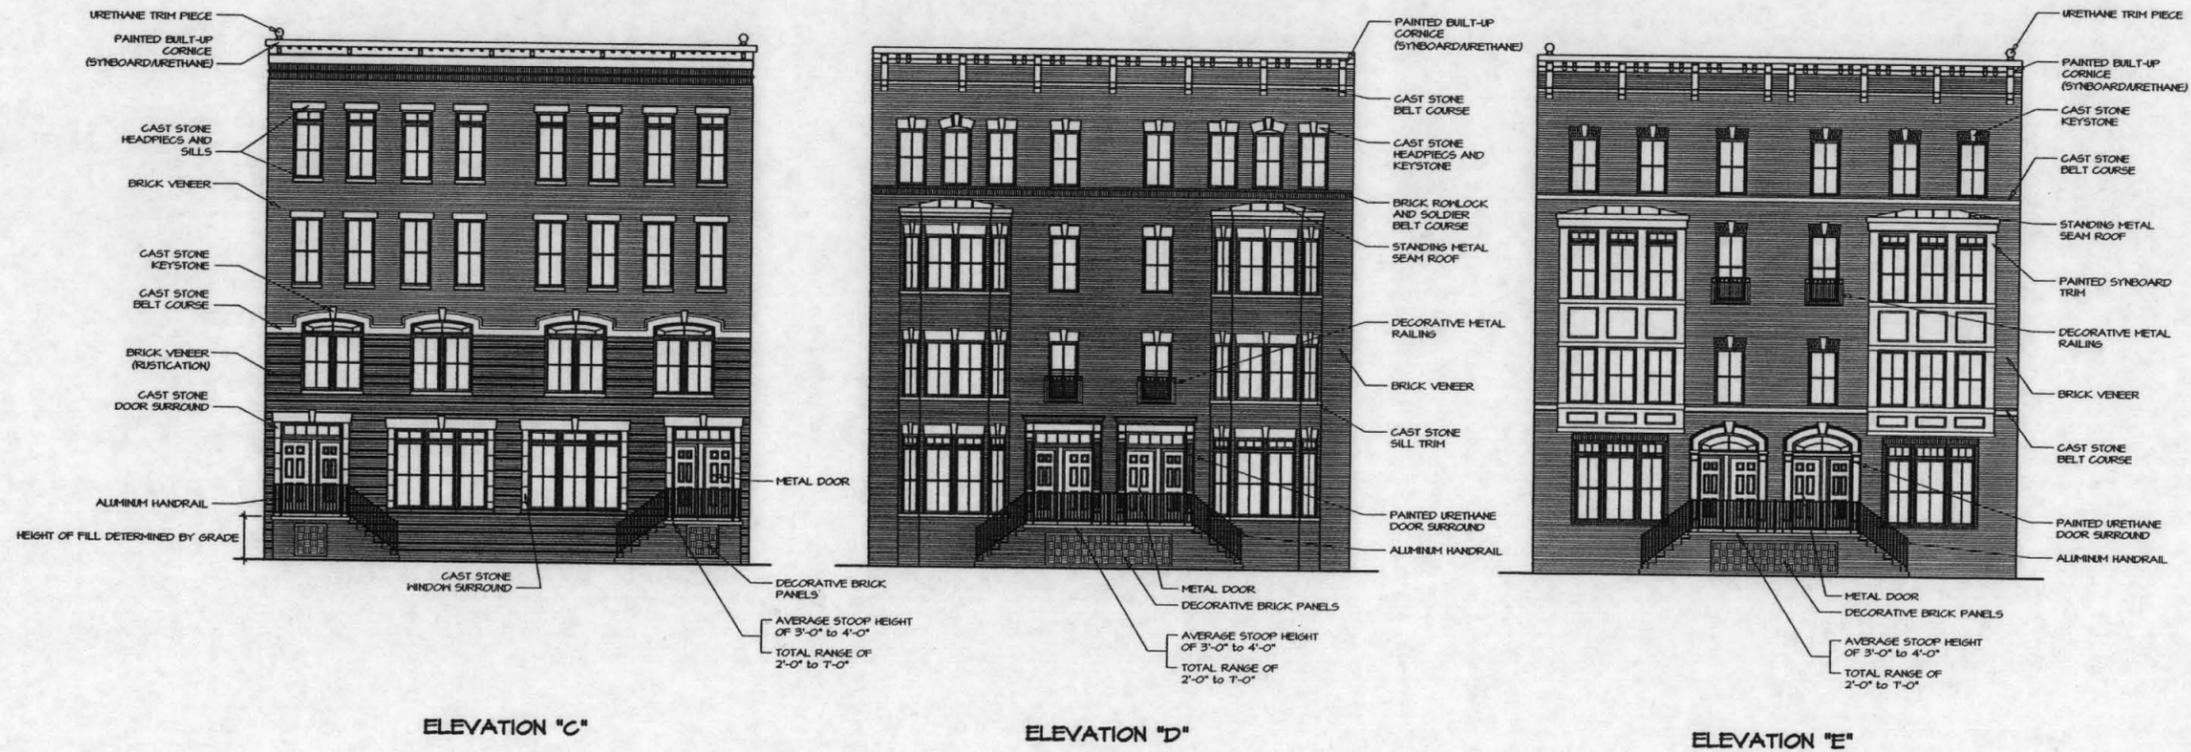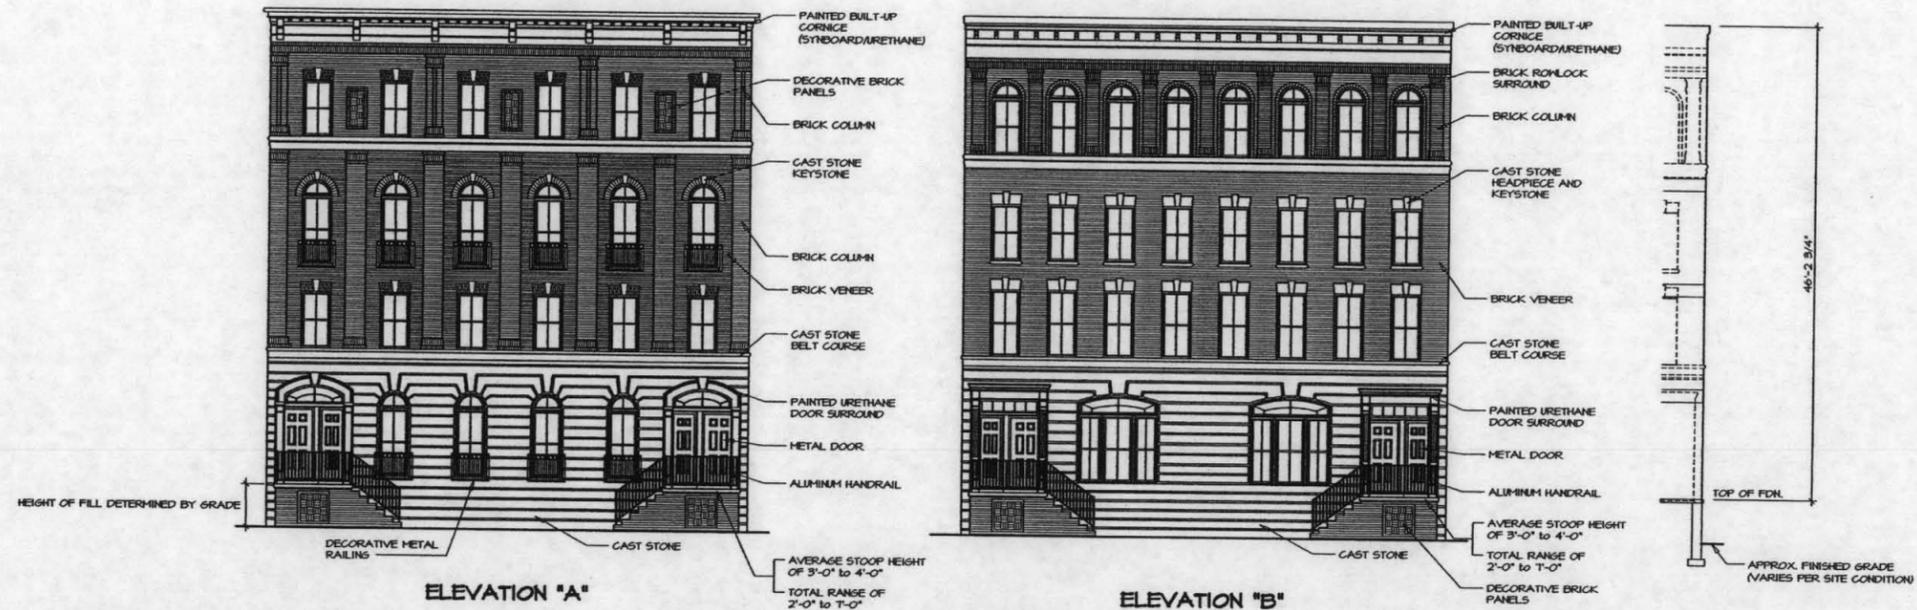



FRONT ELEVATIONS W/ FILL  
 MATISSE / PICASSO

SP-05-0013  
 # 85  
 5-3-06

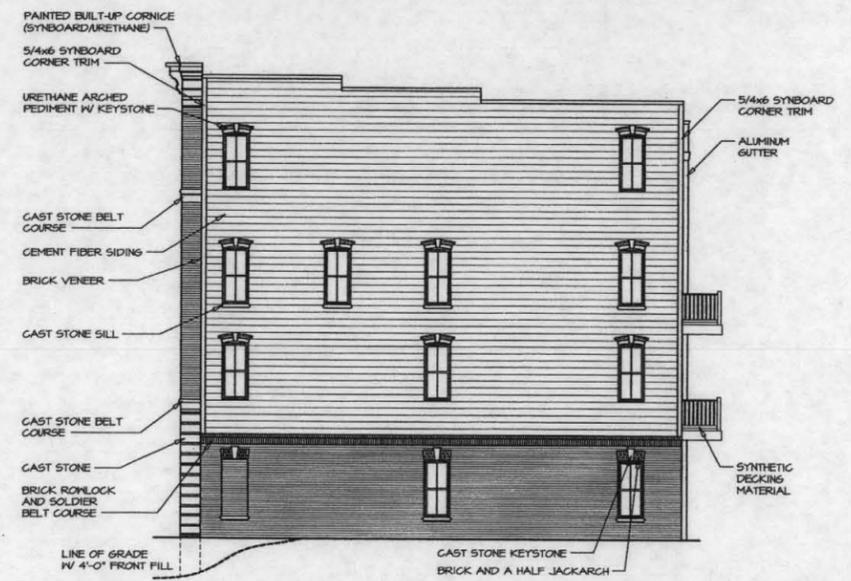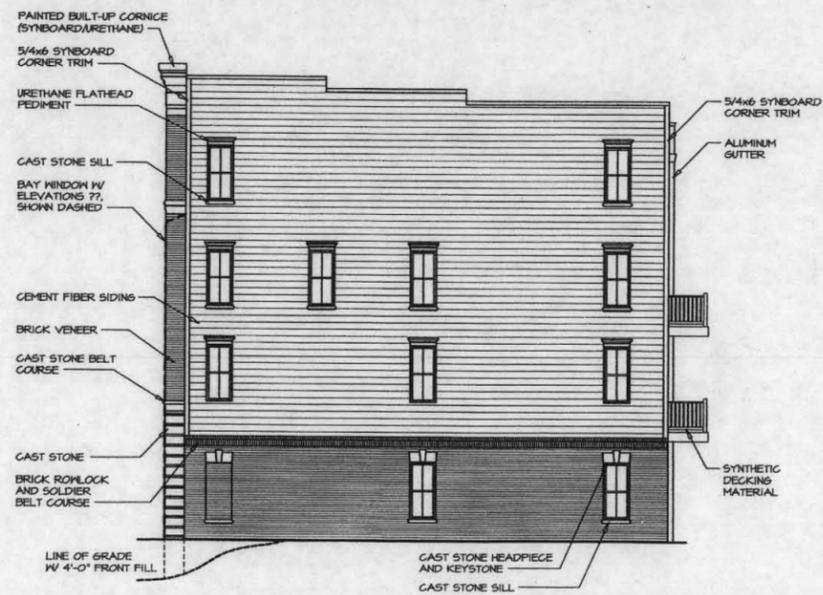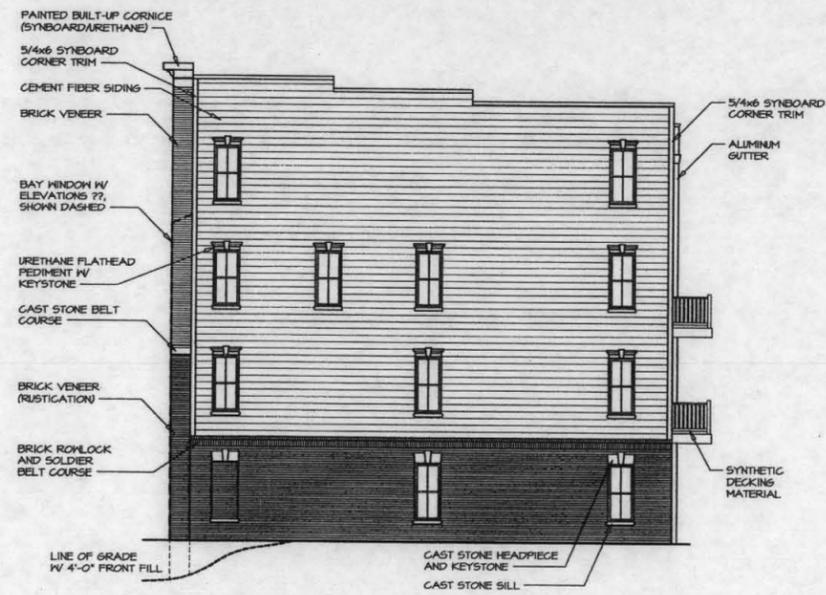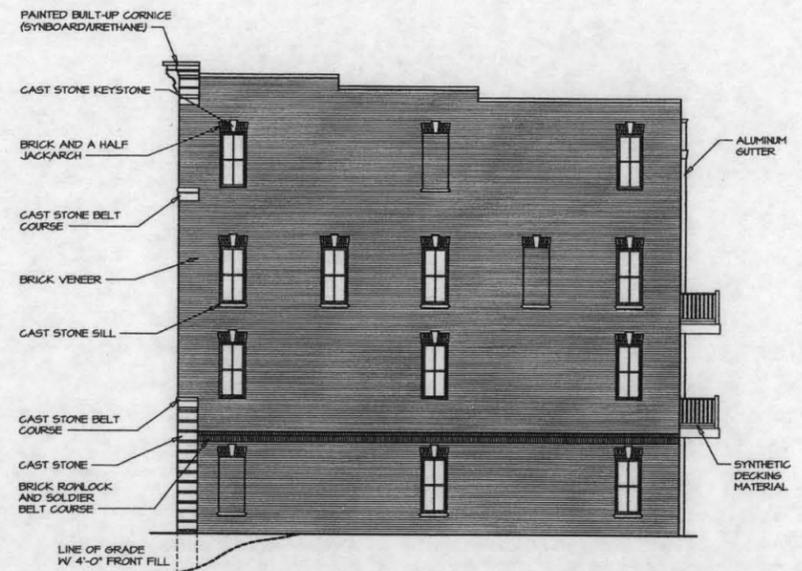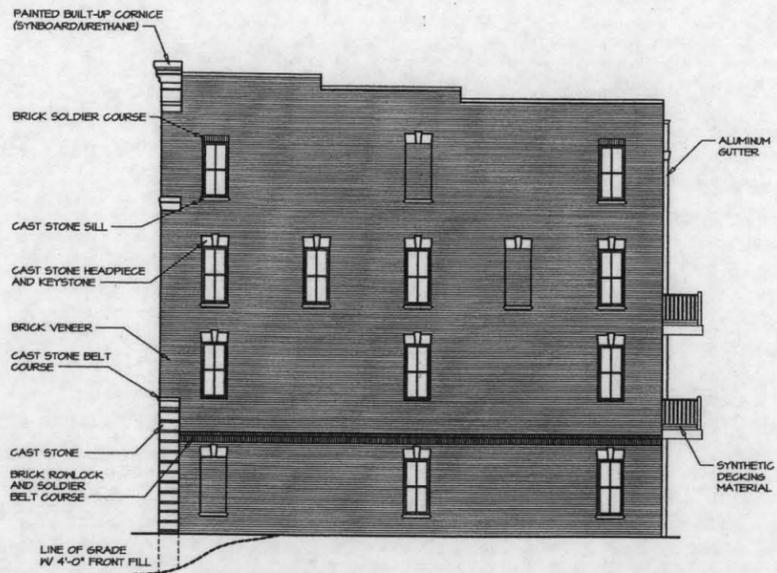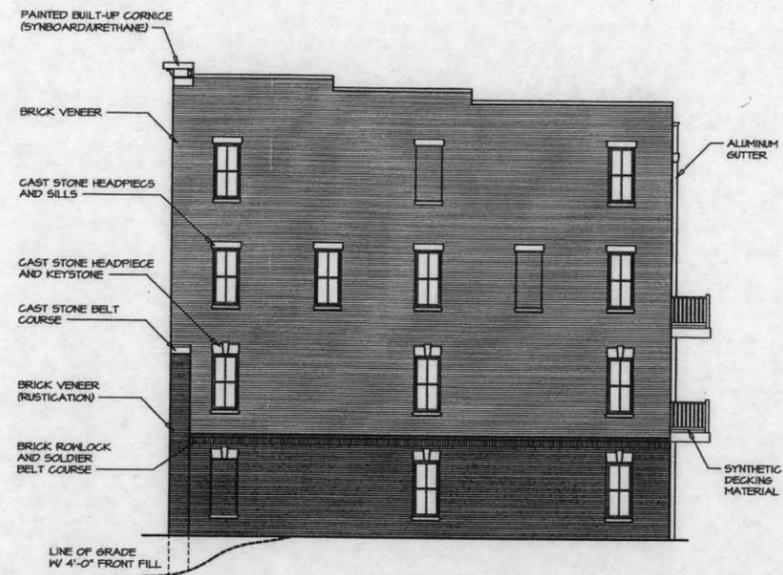

RIGHT SIDE ELEVATIONS  
MATISSE / PICASSO

SP-05-0013  
#86  
5-3-06

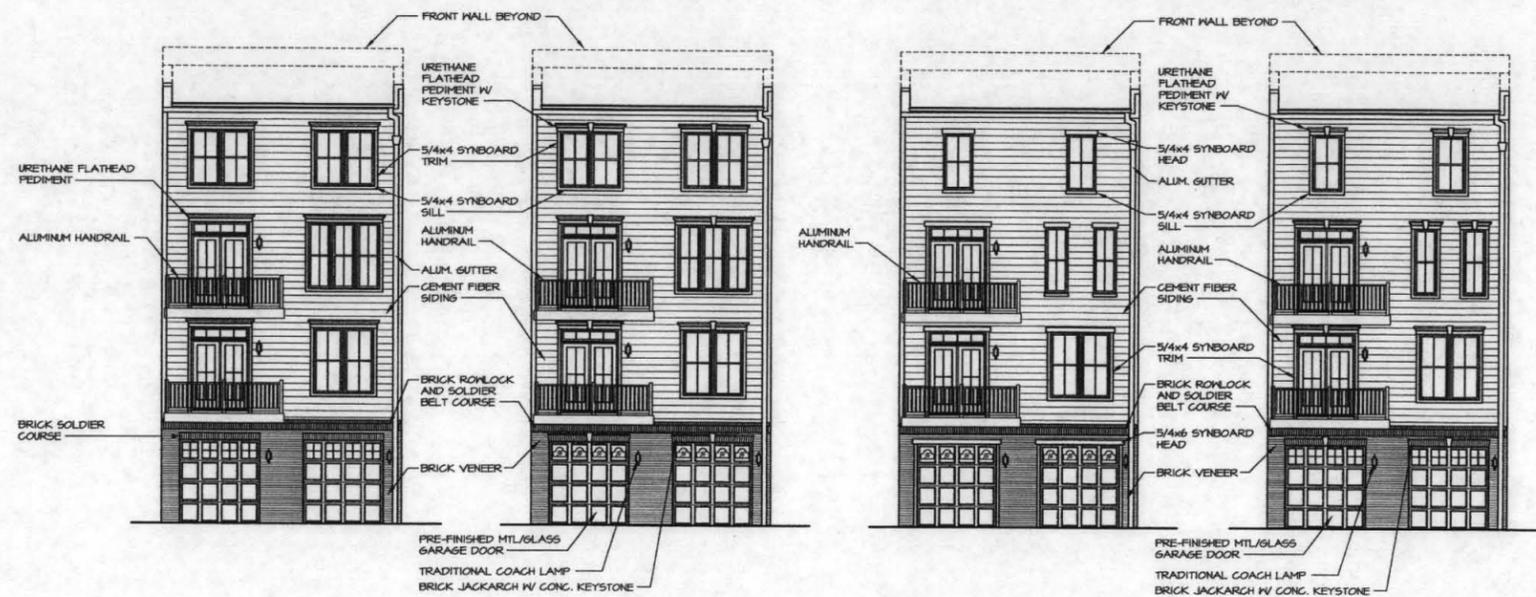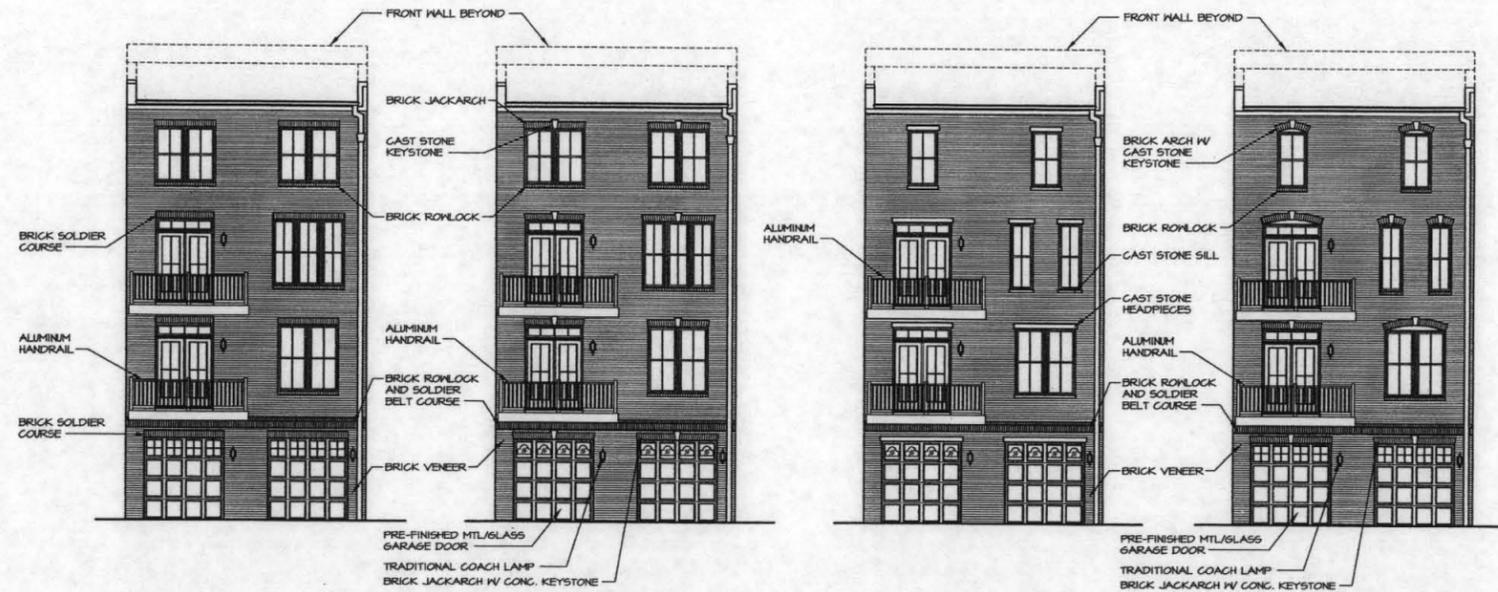

REAR ELEVATIONS  
 MATISSE / PICASSO

NOTE: SEE PAGES 7 AND 8 FOR  
 REAR STRIP ELEVATIONS

SP-03-0013  
 #87  
 5-3-06



ELEVATION "A" ELEVATION "C"  
8 UNIT BUILDING



ELEVATION "A" ELEVATION "B"  
10 UNIT BUILDING



ELEVATION "A" ELEVATION "C" ELEVATION "B"  
PROPOSED 12 UNIT BUILDING  
MATISSE / PICASSO

PENGAD 800-631-6888  
SP-05-0013  
#08  
5-3-06



ELEVATION "A"

ELEVATION "C"

ELEVATION "B"

PROPOSED 12 UNIT BUILDING W/ FRONT FILL



ELEVATION "A"

ELEVATION "C"

ELEVATION "D"

ELEVATION "B"

ELEVATION "E"

20 UNIT BUILDING W/ FRONT FILL  
MATISSE / PICASSO

PENGAD 800-631-6889  
SP-05-0013  
#89  
5-3-06



8 UNIT BUILDING



10 UNIT BUILDING



12 UNIT BUILDING



20 UNIT BUILDING

SP-05-0013  
#90  
5-3-06

PERMAD 800-631-6689



8 UNIT BUILDING



10 UNIT BUILDING




12 UNIT BUILDING



20 UNIT BUILDING

SP-05-0013  
#91  
5-3-06

PERCAD 800-631-6888

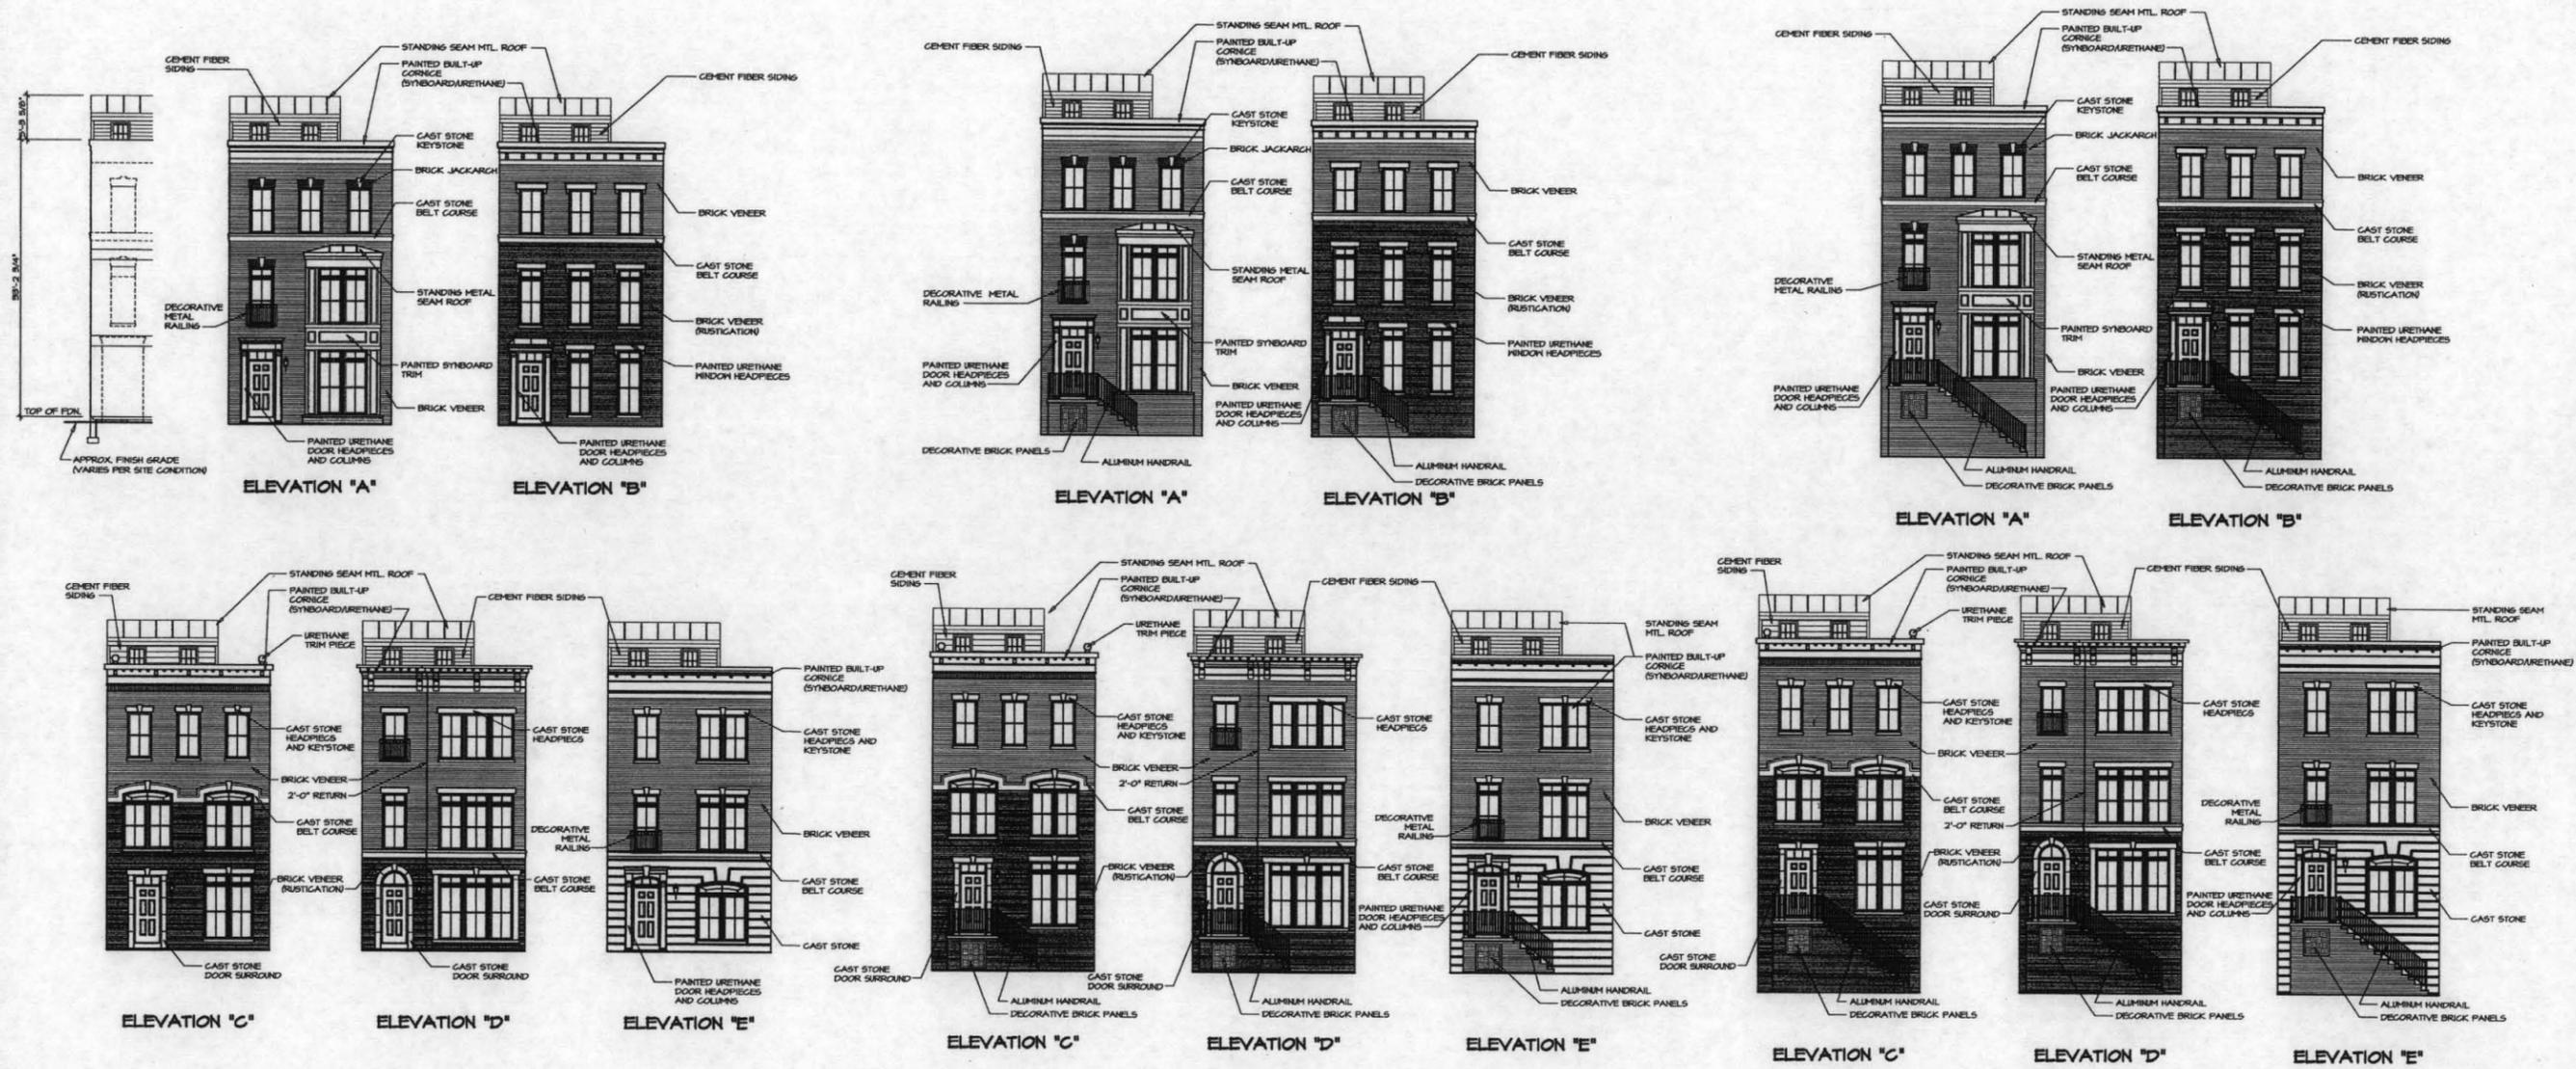



FRONT ELEVATIONS - BASE

FRONT ELEVATIONS w/ 4' FILL

FRONT ELEVATIONS w/ 8' FILL


FAIRGATE

SP-05-0013  
#92  
5-3-06

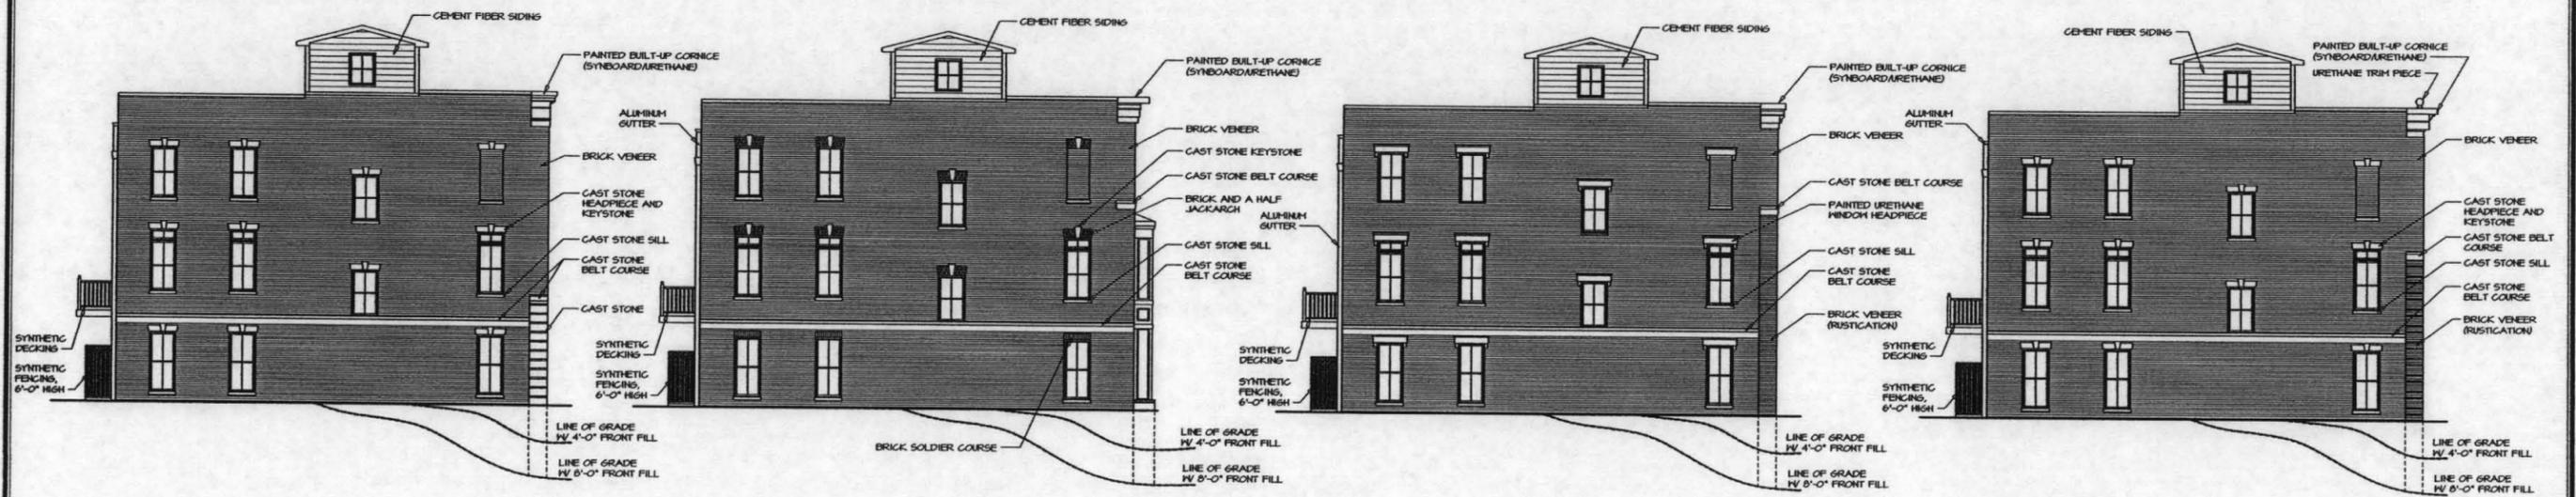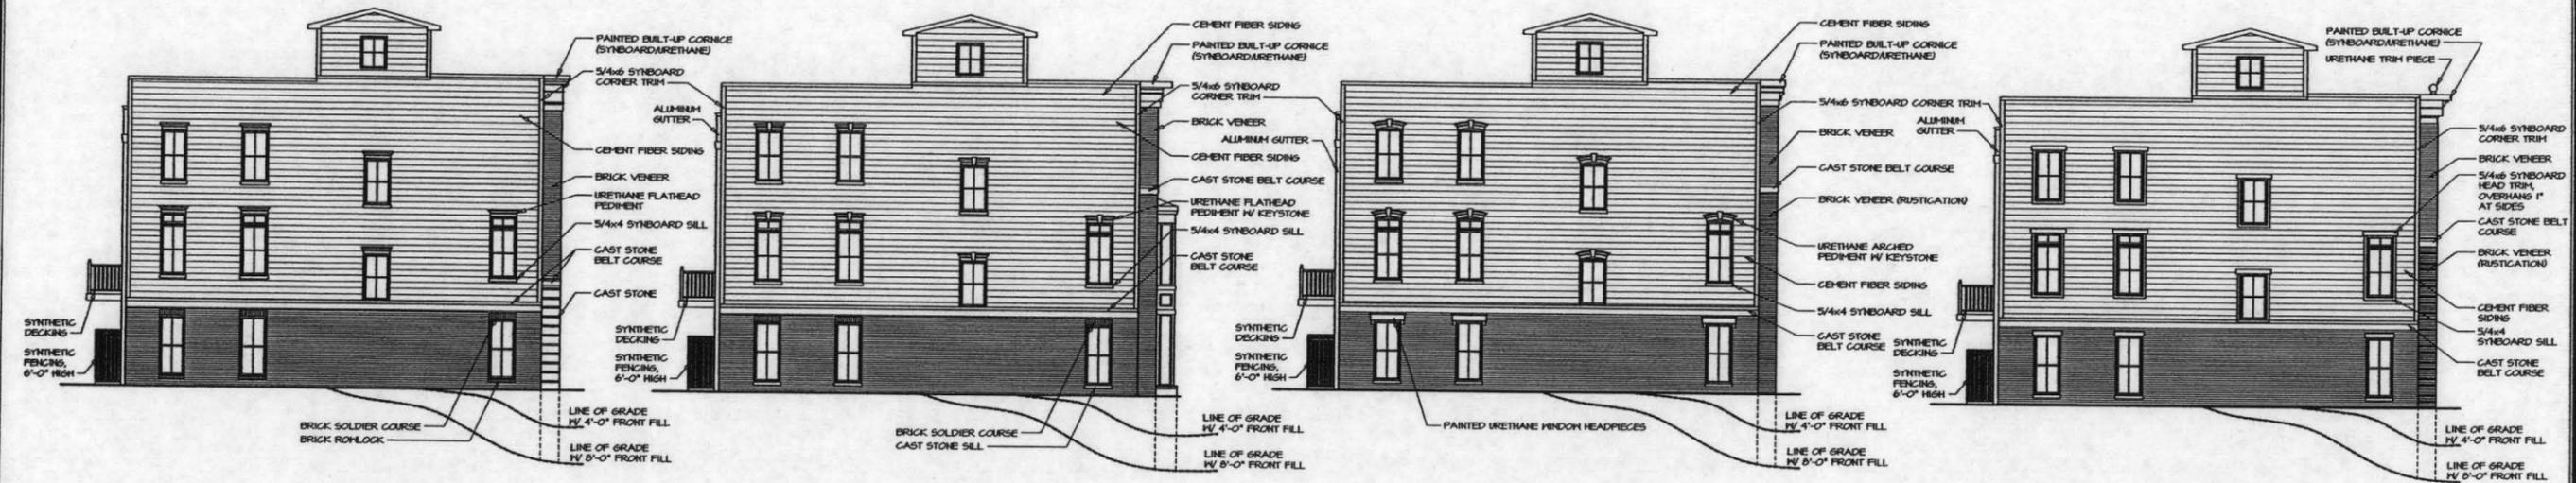

LEFT SIDE ELEVATIONS  
FAIRGATE

SP-05-0013  
#93  
5-3-06

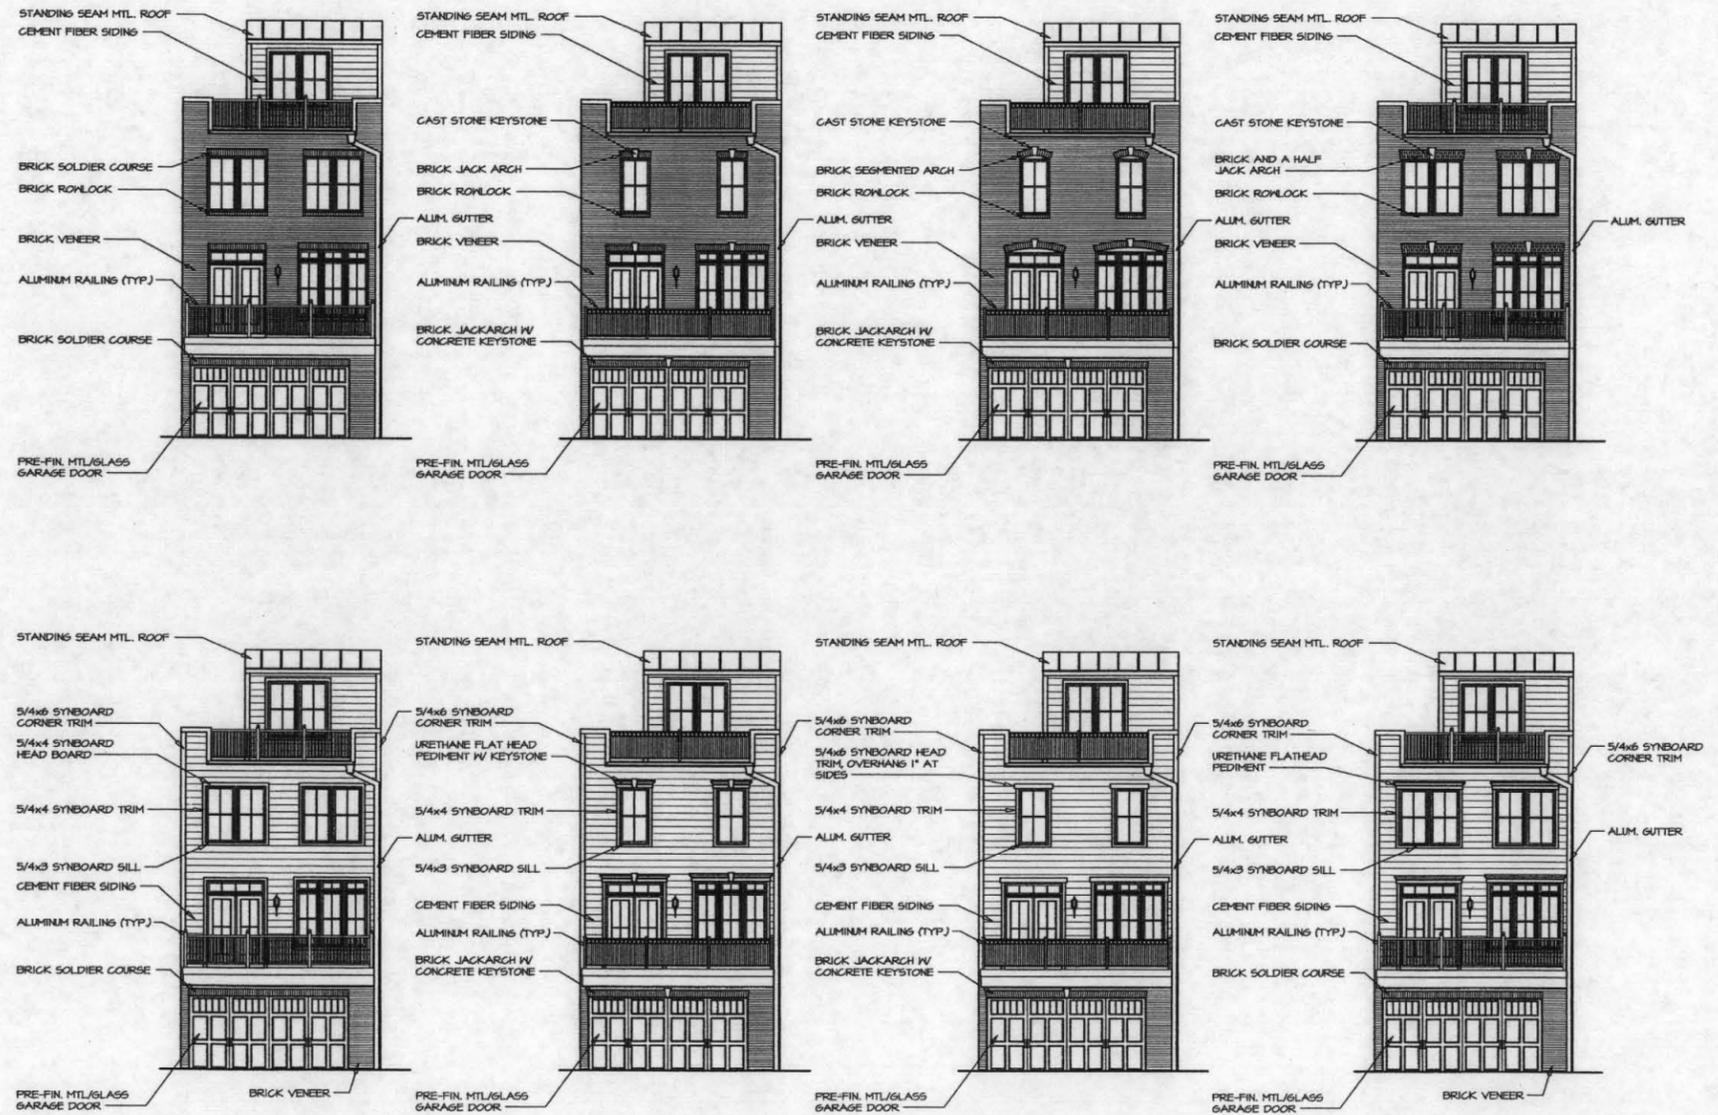

REAR ELEVATIONS  
FAIRGATE

SP-05-0013  
#94  
5-3-06



ELEVATION "B" ELEVATION "A" ELEVATION "E"  
(REVERSE)

3 UNIT BUILDING



ELEVATION "B" ELEVATION "A" ELEVATION "C" ELEVATION "E"  
(REVERSE)

4 UNIT BUILDING



ELEVATION "B" ELEVATION "A" ELEVATION "C" ELEVATION "D" ELEVATION "E"  
(REVERSE)

5 UNIT BUILDING



ELEVATION "C" ELEVATION "E" ELEVATION "B" ELEVATION "D" ELEVATION "A" ELEVATION "C"  
(REVERSE)


6 UNIT BUILDING

FAIRGATE - BASE

SP-05-0013  
#45  
5-3-06



7 UNIT BUILDING

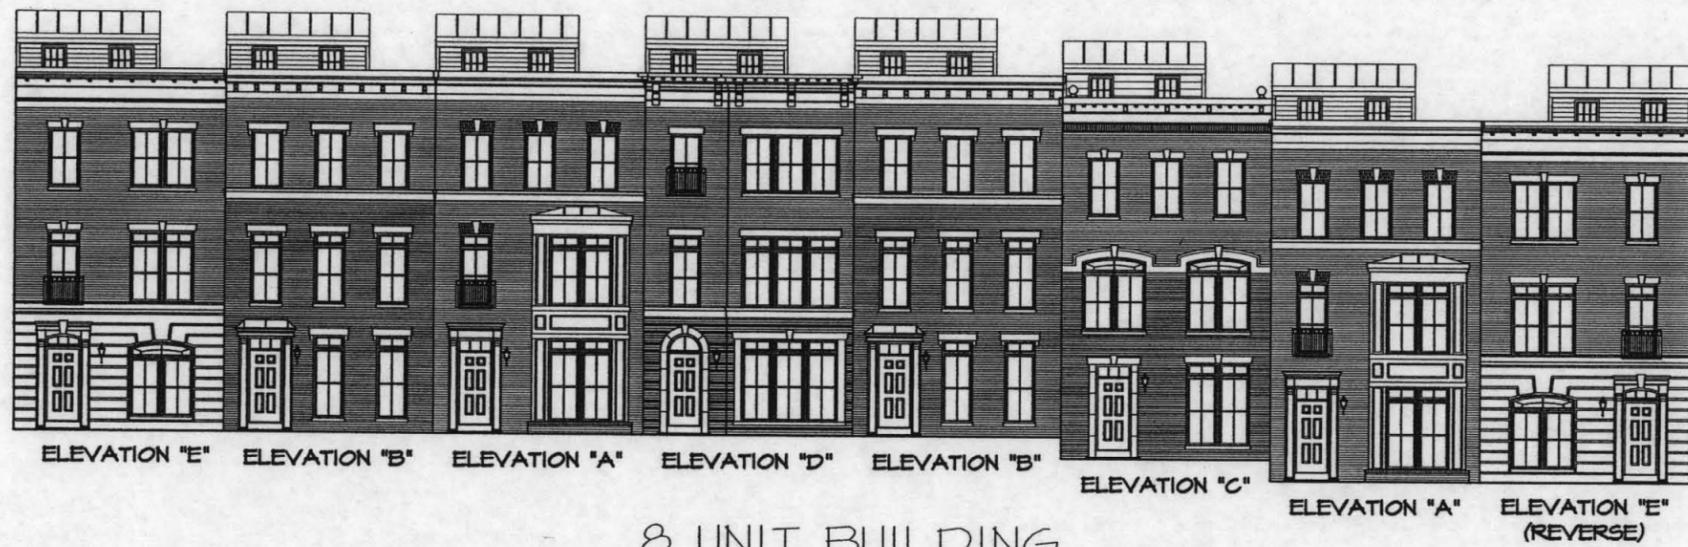

8 UNIT BUILDING



9 UNIT BUILDING  
FAIRGATE - BASE

SP-05-0013  
#96  
5-3-06

PENGAD 800-631-6989




ELEVATION "B" ELEVATION "E" ELEVATION "C" ELEVATION "D" ELEVATION "A" (REVERSE)

5 UNIT BUILDING



ELEVATION "C" ELEVATION "E" ELEVATION "D" ELEVATION "B" ELEVATION "A" ELEVATION "C" (REVERSE)

6 UNIT BUILDING

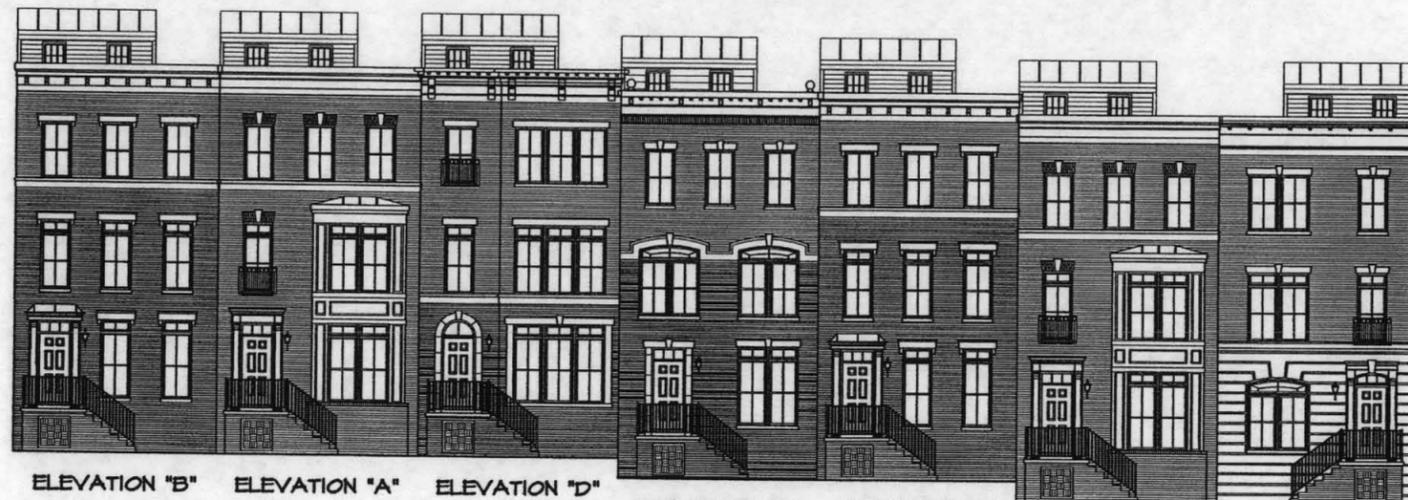

ELEVATION "B" ELEVATION "A" ELEVATION "D" ELEVATION "C" ELEVATION "B" ELEVATION "A" ELEVATION "E" (REVERSE)

7 UNIT BUILDING

FAIRGATE W/ 4'-0" FRONT FILL

SP-05-0013  
#97  
5-3-06

PERIGAD 800-631-6889



ELEVATION "B" ELEVATION "A" ELEVATION "C" ELEVATION "E" ELEVATION "D"  
(REVERSE)

5 UNIT BUILDING



ELEVATION "C" ELEVATION "D" ELEVATION "E" ELEVATION "B" ELEVATION "A" ELEVATION "C"  
(REVERSE)

6 UNIT BUILDING



ELEVATION "B" ELEVATION "A" ELEVATION "D" ELEVATION "C" ELEVATION "B" ELEVATION "A" ELEVATION "E"  
(REVERSE)

7 UNIT BUILDING

FAIRGATE W/ 8'-0" FRONT FILL

SP-05-0013  
#48  
5-3-06