



Lakeland Park-Opt 3

City of Gaithersburg

playground
Specialists Inc.

800.385.0075 | www.playspec.com

- Beige
- Azure
- Chartreuse
- Cobalt-Sand
- Desert Sand
- Gray



Lakeland Park-Opt 3

City of Gaithersburg

playground
Specialists Inc.

800.385.0075 | www.playspec.com

- Beige
- Azure
- Chartreuse
- Cobalt-Sand
- Desert Sand
- Gray



Lakeland Park-Opt 3

City of Gaithersburg

playground
Specialists Inc.

800.385.0075 | www.playspec.com

- Beige
- Azure
- Chartreuse
- Cobalt-Sand
- Desert Sand
- Gray



Lakeland Park-Opt 3

City of Gaithersburg

playground
Specialists Inc.

800.385.0075 | www.playspec.com

- Beige
- Azure
- Chartreuse
- Cobalt-Sand
- Desert Sand
- Gray



Lakeland Park-Opt 3

City of Gaithersburg

playground
Specialists Inc.

800.385.0075 | www.playspec.com

- Beige
- Azure
- Chartreuse
- Cobalt-Sand
- Desert Sand
- Gray



Lakeland Park-Opt 3

City of Gaithersburg

playground
Specialists Inc.

800.385.0075 | www.playspec.com

- Beige
- Azure
- Chartreuse
- Cobalt-Sand
- Desert Sand
- Gray



Lakeland Park-Opt 3

City of Gaithersburg

playground
Specialists Inc.

800.385.0075 | www.playspec.com

- Beige
- Azure
- Chartreuse
- Cobalt-Sand
- Desert Sand
- Gray



Lakeland Park-Opt 3 Rev.2

City of Gaithersburg

playground
Specialists Inc.


800.385.0075 | www.playspec.com

- Beige
- Azure
- Chartreuse
- Cobalt-Sand
- Desert Sand
- Gray

playground
Specialists Inc.

29 APPLES CHURCH ROAD
THURMONT MD 21788
800-385-0075
WWW.PLAYSPEC.COM

City of Gaithersburg-Lakelands Park
Option 3-Rev.2

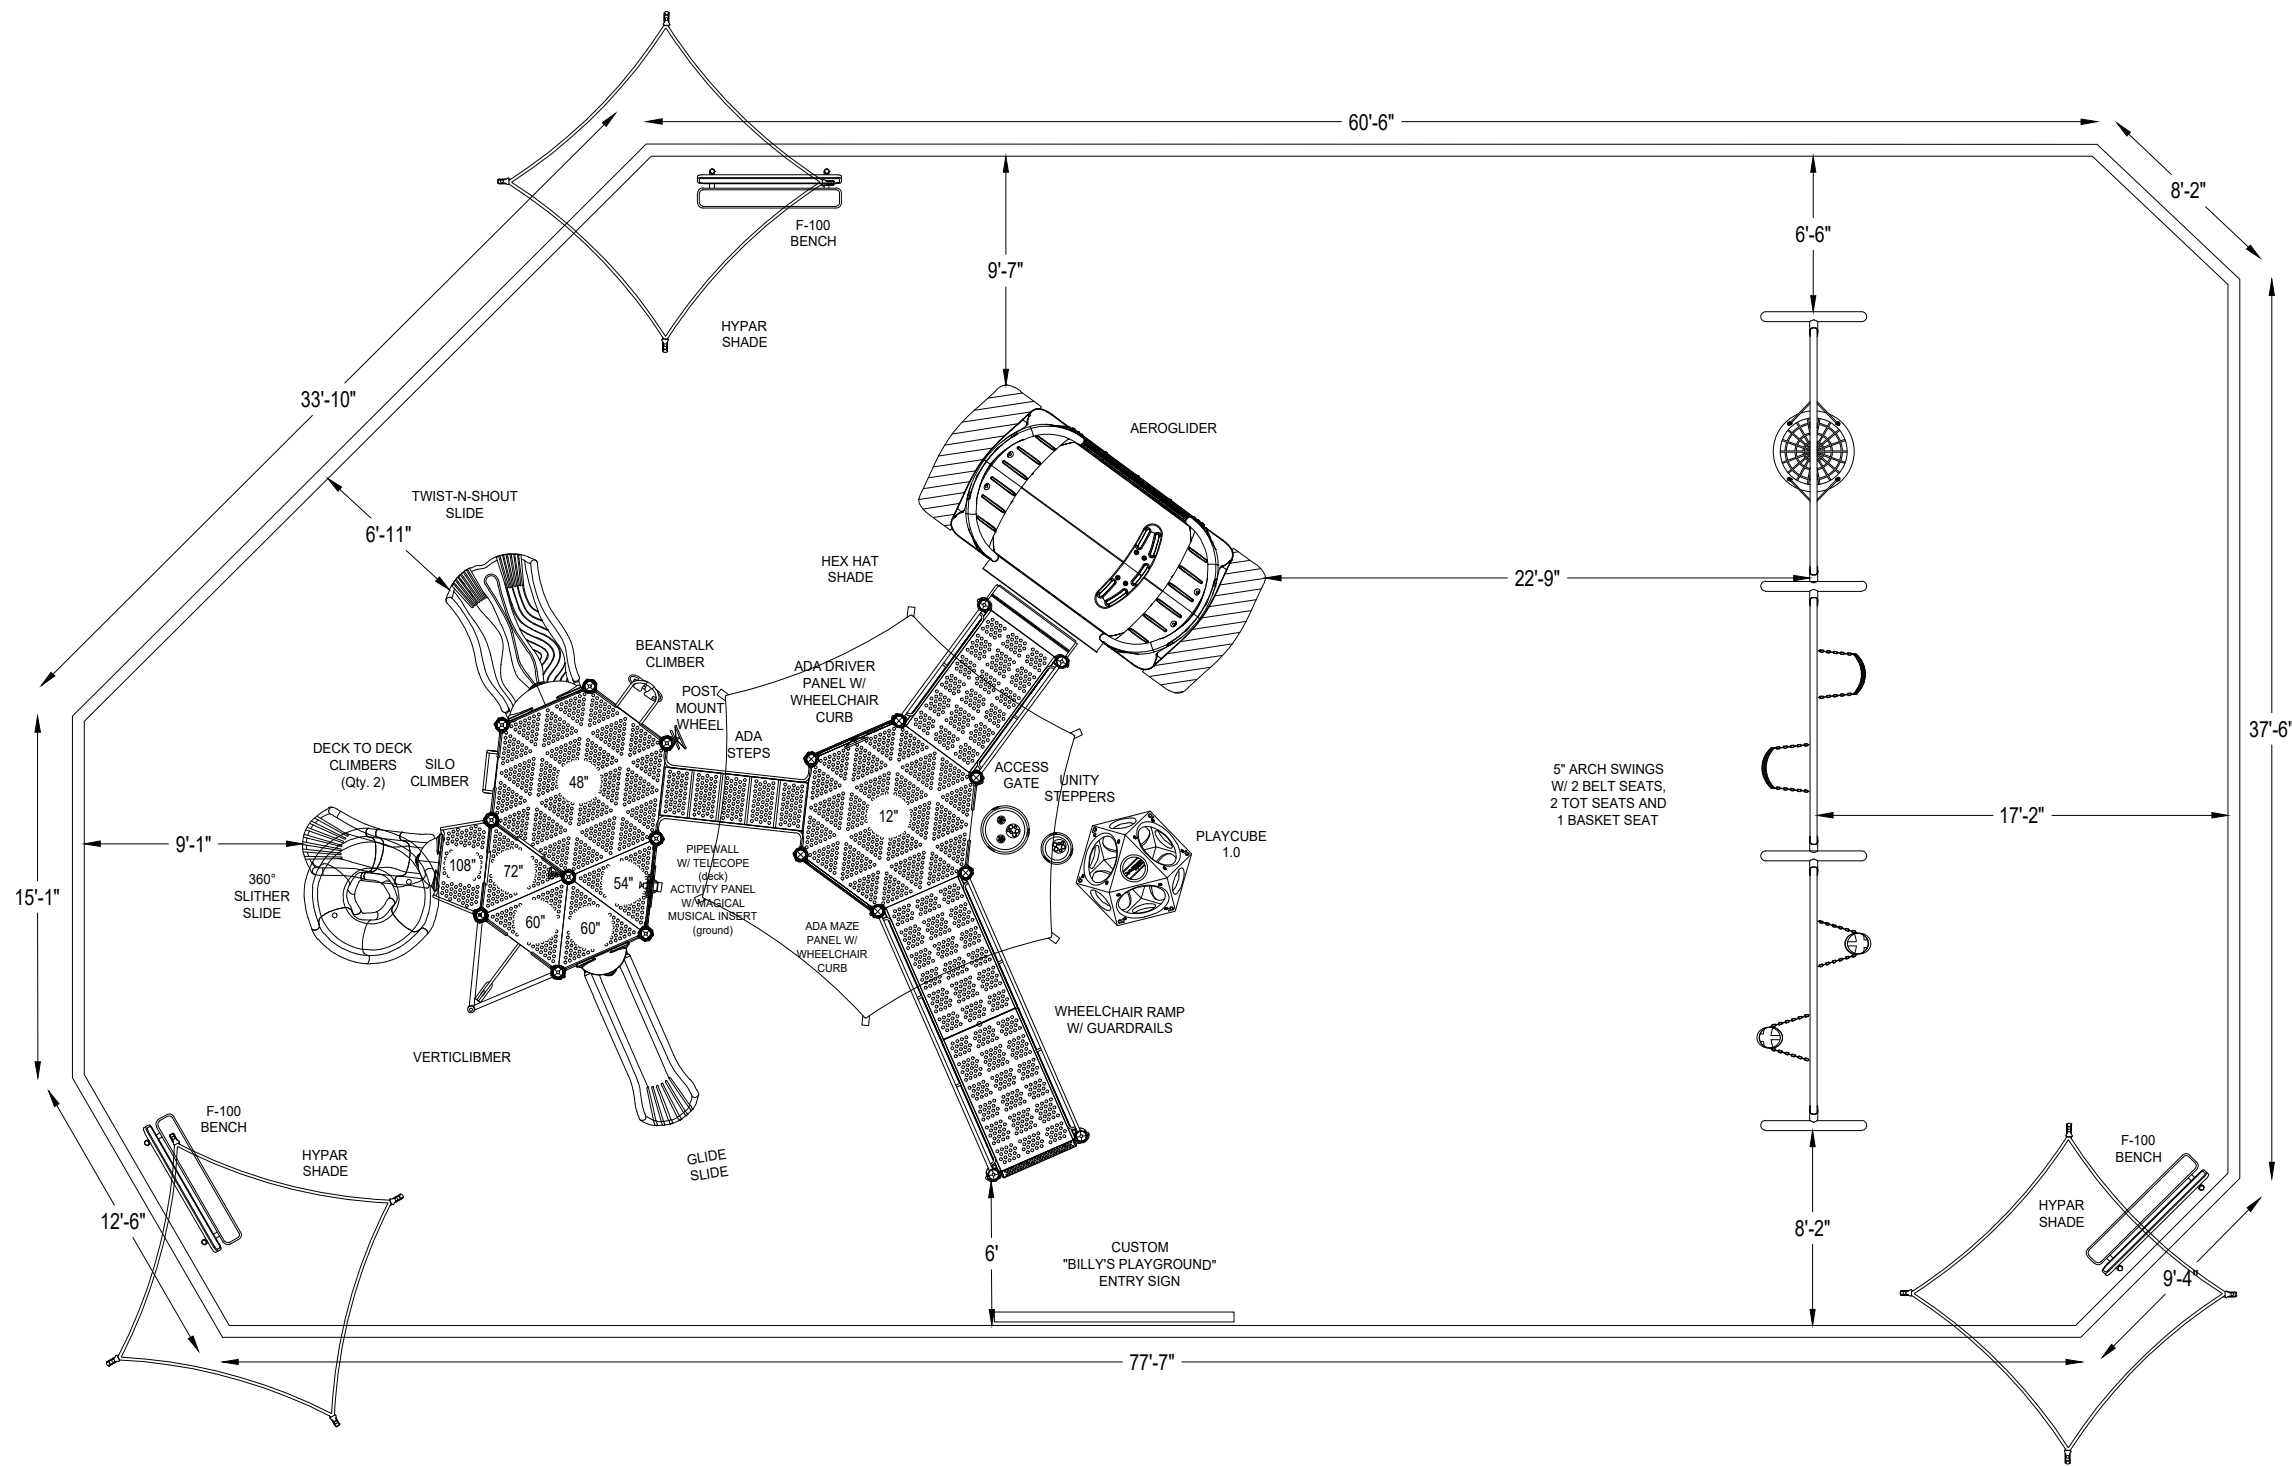

EQUIPMENT SIZE:
X' x Y' x Z'

USE ZONE:
X' x Y'

AREA: **4018 SqFt.** PERIMETER: **251 Ft.**

FALL HEIGHT:
8 Ft.

USER CAPACITY: **78** AGE GROUP: **2-12**

✓ ASTM F1487-21
✓ CPSC #325



PROJECT NO:
P110623-3A

SCALE:
1/8"=1'-0"

DRAWN BY:
NRUANE

Paper Size

DATE:
06-NOV-23

B

*PLAYGROUND SUPERVISION REQUIRED