


GROUND FLOOR
 11,378 SF

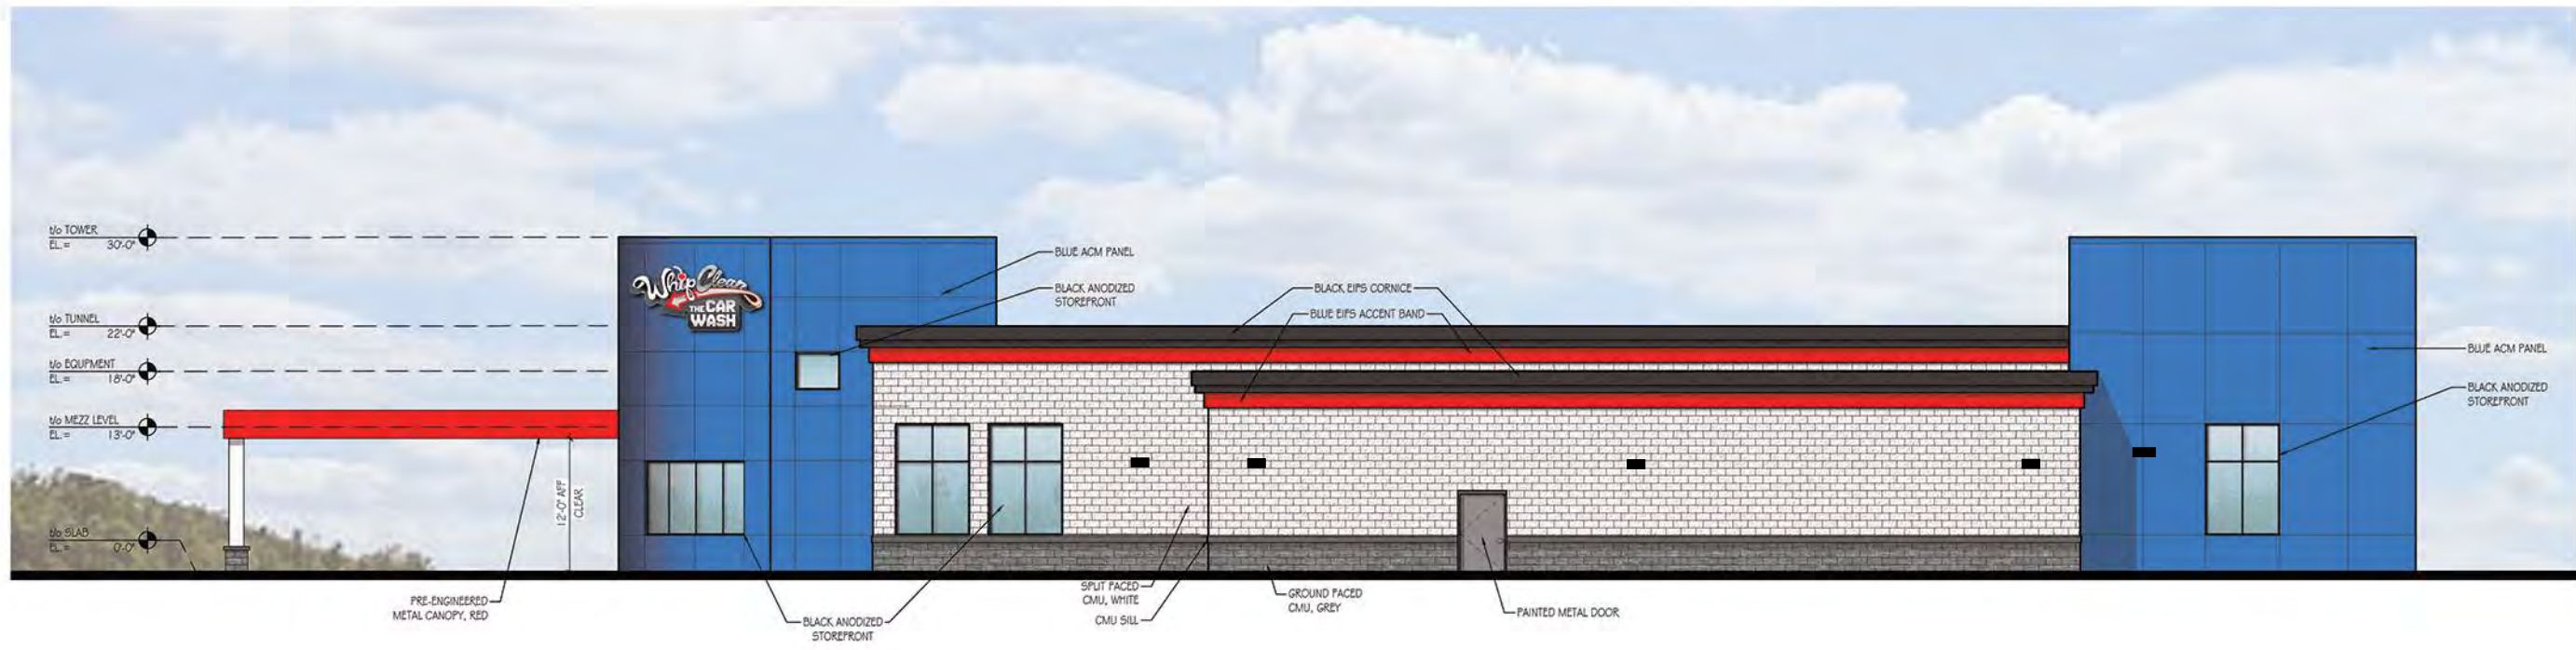

WEST ELEVATION



NORTH ELEVATION

NOTE:
SIGNAGE SHOWN ON THE BUILDING
ARE FOR ILLUSTRATIVE PURPOSES.
FINAL SIGNAGE WILL BE HANDLED
AS A SEPARATE SIGN PERMIT
APPLICATIONS.




EAST ELEVATION




SOUTH ELEVATION


NOTE:
SIGNAGE SHOWN ON THE BUILDING
ARE FOR ILLUSTRATIVE PURPOSES.
FINAL SIGNAGE WILL BE HANDLED
AS A SEPARATE SIGN PERMIT
APPLICATIONS.

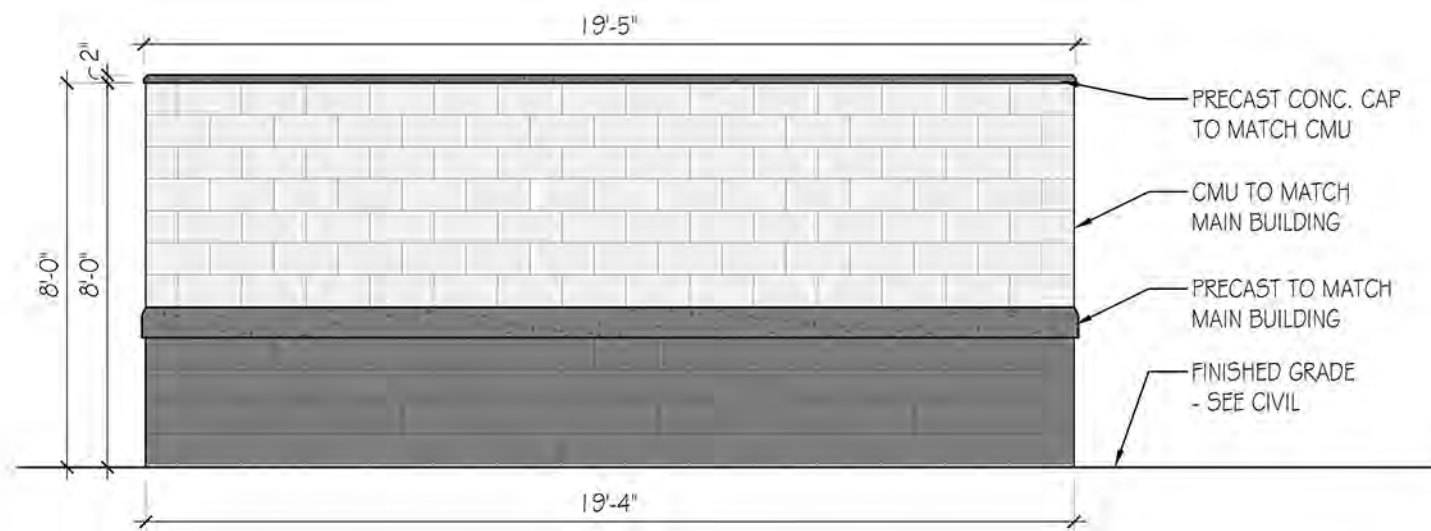


TRASH ENCLOSURE
BACK ELEVATION

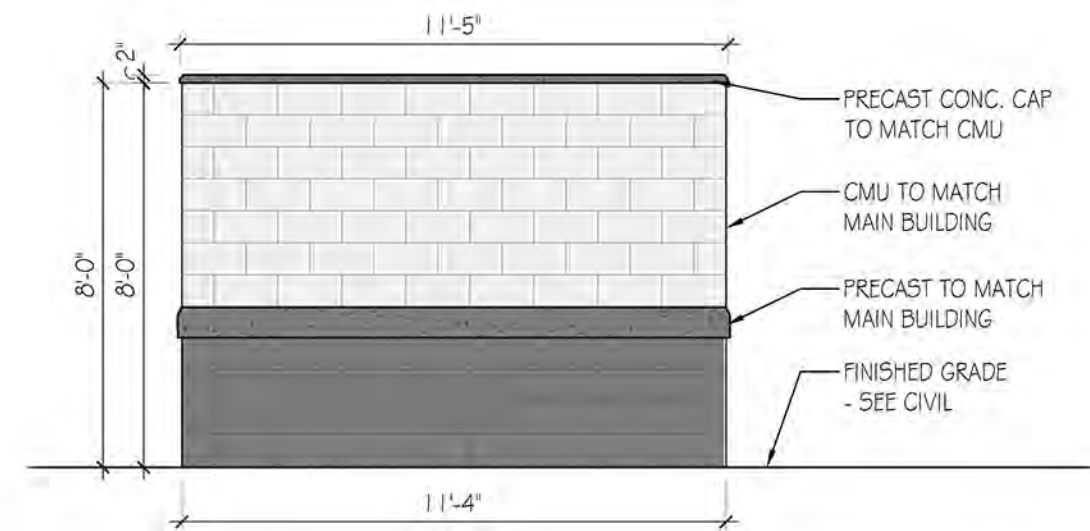

TRASH ENCLOSURE
SIDE ELEVATION

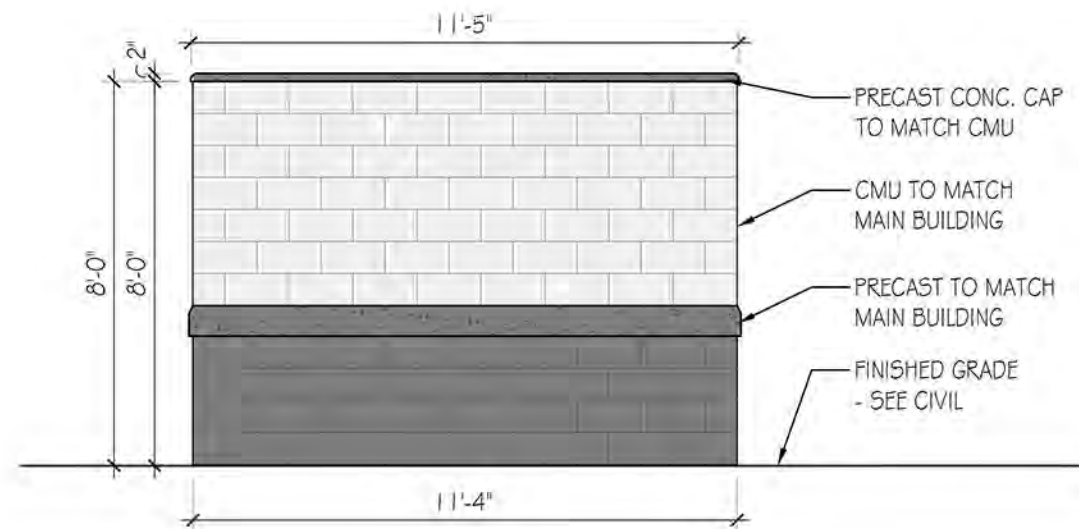


TRASH ENCLOSURE
SIDE ELEVATION

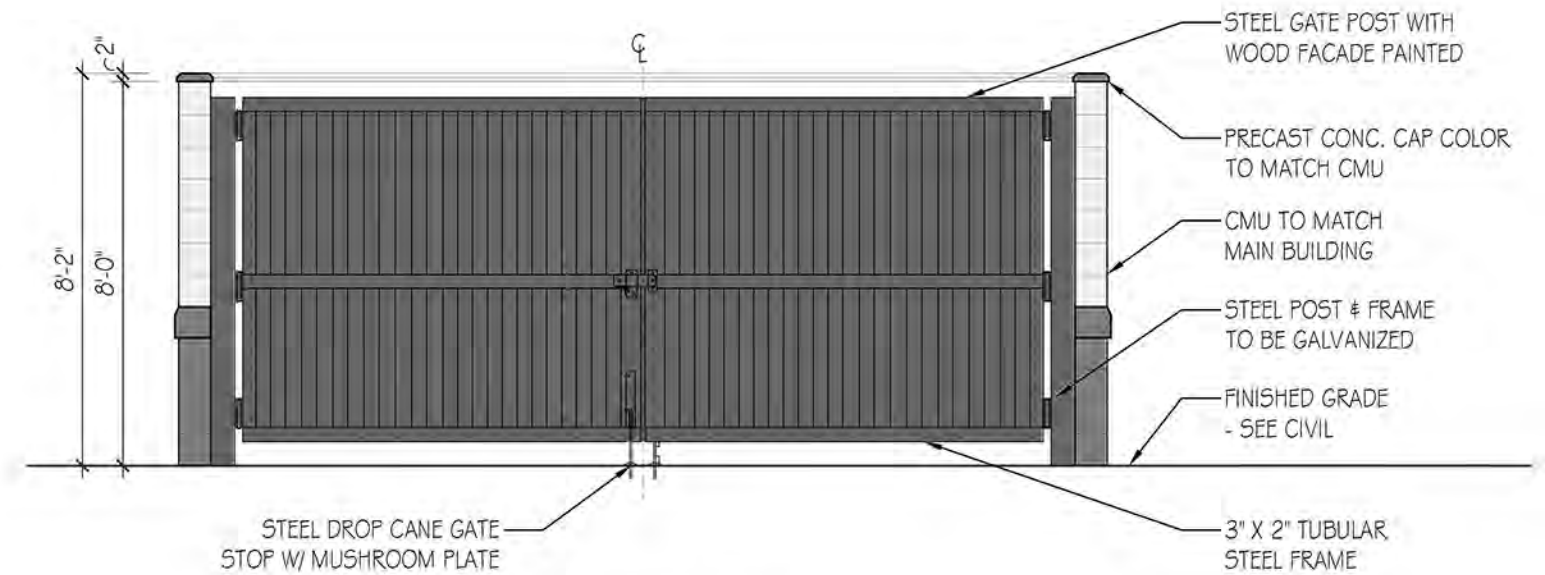


TRASH ENCLOSURE
FRONT ELEVATION




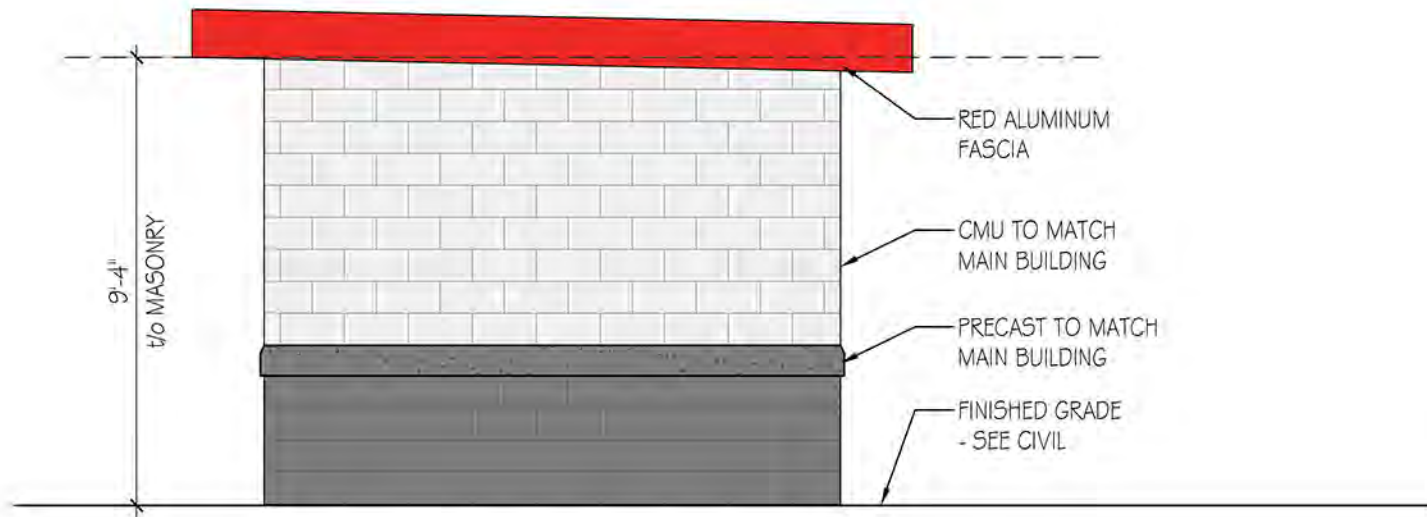


VACUUM SHACK
SIDE ELEVATION

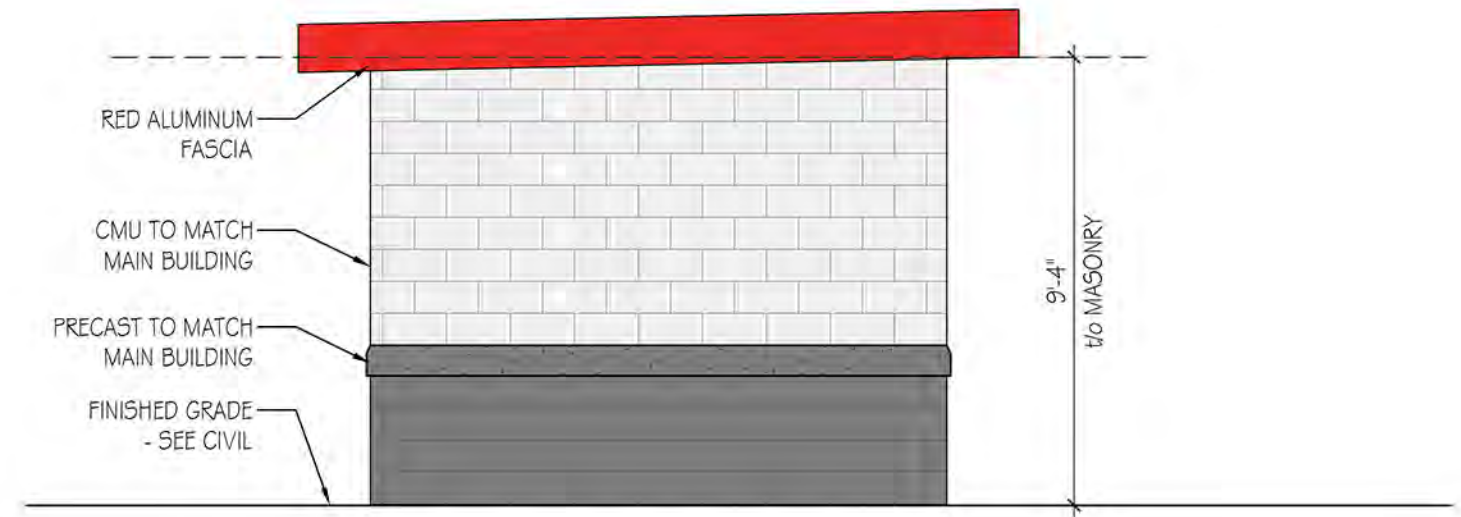

VACUUM SHACK
SIDE ELEVATION

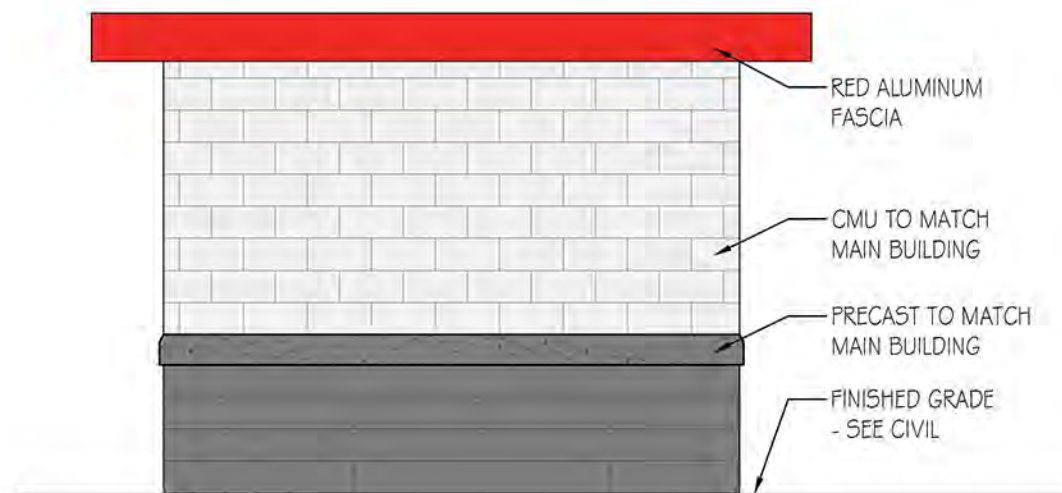

VACUUM SHACK
BACK ELEVATION

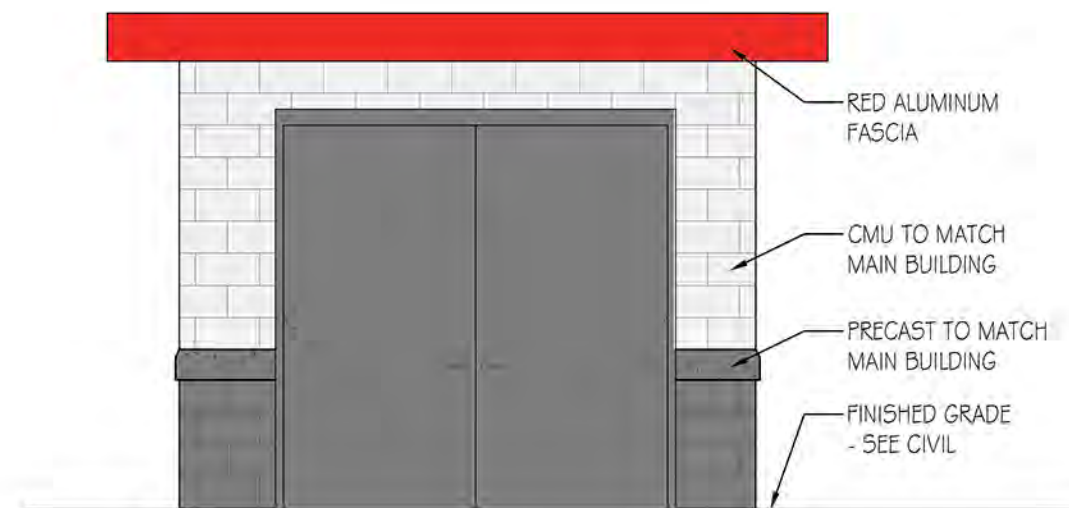

VACUUM SHACK
FRONT ELEVATION

