

**SWM LEGEND**


- 320— Existing Contour Major
- Existing Contour Minor
- - - Existing Walk
- ⊙ EX. 12" RCP Existing Storm Drain
- 420- Proposed Contours
- x 10.32 Proposed Spot Elevation
- Limit of Disturbance
- Stabilized Construction Entrance
- Sediment Trap Existing Drainage Divide
- Sediment Trap Proposed Drainage Divide
- Temporary Pipe
- Super Silt Fence
- Sediment Trap ST-III
- Soil Boundary
- Existing Drainage Divide
- Earth Dike
- Micro-Bioretention Bed
- Standard Inlet Protection
- Curb Inlet Protection
- At-Grade Inlet Protection
- Mountable Berm

FUTURE TOT LOT CONSTRUCTION IS TO BE COMPLETED AS A CUT AND COVER OPERATION IN DRY WEATHER CONDITIONS ONLY. WORK TO BE STABILIZED AT THE END OF EACH WORK DAY.

For additional detail, See C3.04

For additional detail, See C3.05

For storm drain profiles and details, see C4.31-C4.32.

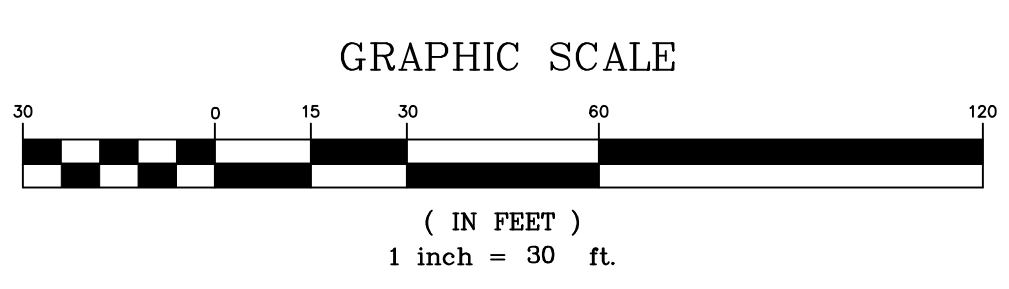

**ARCHITECT**



9211 CORPORATE BLVD, SUITE 340  
ROCKVILLE, MD 20850  
301-770-0177(P) 301-330-3224(F)

**CIVIL**  
**MACRIS, HENDRICKS & GLASCOCK**  
9220 WIGHTMAN RD, SUITE 120  
MONTGOMERY VILLAGE, MD 20886  
301-670-0640(F)

**STRUCTURAL**  
**COMPREHENSIVE**  
**STRUCTURAL SOLUTIONS**  
9220 WIGHTMAN RD, SUITE 120  
MONTGOMERY VILLAGE, MD 20886  
240-290-5599(F)

**MECH/ELECTRICAL/PLUMBING**  
**JAMES POSEY ASSOCIATES**  
11155 RED RUN BLVD, SUITE 310  
BALTIMORE, MD 21117  
410-265-6100(P)

**KITCHEN**  
**NYIKOS-GARCIA**  
**FOODSERVICE DESIGN, INC**  
18219-A FLOWER HILL WAY  
GAITHERSBURG, MD 20879  
240-683-9530 (P)

**SUSTAINABILITY**  
**DOO CONSULTING, LLC**  
531 PICCADILLY ROAD  
BALTIMORE, MD 21204  
443-653-3792 (P)

**CONSTRUCTION MANAGER**  
**SKANSKA USA BUILDING INC.**  
700 KING FARM BLVD, SUITE 200  
ROCKVILLE, MD 20850  
301-795-3100 (P)

Professional Certification. I hereby certify that these documents were prepared or approved by me, and that I am a duly licensed Professional Engineer under the laws of the State of Maryland, License No.: 16905, Expiration Date: 4.21.2022.

PROFESSIONAL SEAL:

NO.	DESCRIPTION	DATE:
1	SCHEMATIC DESIGN	11/01/2019
2	DD KICKOFF	12/03/2019
3	COORDINATION SET 1	02/03/2020
4	DD PRICING SET	03/09/2020
5	DESIGN DEVELOPMENT	04/06/2020
6	65% CD SET	06/15/2020
7	PERMIT SET	08/10/2020
8	CD IAC SET	09/04/2020

**PRINTS ISSUED**

NO.	DESCRIPTION	DATE:
1	SCHEMATIC DESIGN	11/01/2019
2	DD KICKOFF	12/03/2019
3	COORDINATION SET 1	02/03/2020
4	DD PRICING SET	03/09/2020
5	DESIGN DEVELOPMENT	04/06/2020
6	65% CD SET	06/15/2020
7	PERMIT SET	08/10/2020
8	CD IAC SET	09/04/2020


TAX MAP F162 WSSC 224N009  
PLAT 12782  
9TH ELECTION DISTRICT  
CITY OF GAITHERSBURG, MD

**GAITHERSBURG CLUSTER ELEMENTARY SCHOOL #8**

**MONTGOMERY COUNTY PUBLIC SCHOOLS**

SHEET TITLE:  
**SEDIMENT CONTROL PLAN**

PROJECT NO: 19007  
DATE: 10/16/20  
SCALE: 1"=50'  
SHEET NO:

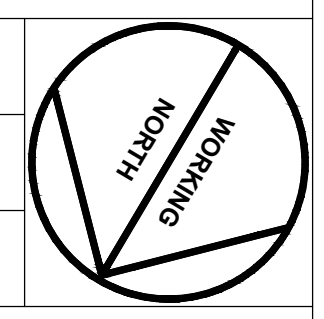

**C3.03**  
Sheet 3 of 28  
8/24/2020 11:37:59 AM

SM#285890

SC003SESCPLAN

SC#286335

OVERALL SEDIMENT CONTROL PLAN

1131174qISE\_21.dwg, 5/20/2020 5:38:38 PM, Copyright © 2011 Macris, Hendricks & Glascock, P.A.