
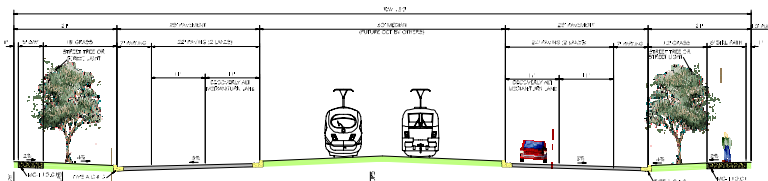


CALCULATIONS

1. LENGTH OF SECTION 'E' = 1,480 LF + 2,186 LF = 3,665 LF +/-
2. RIGHT-OF WAY WIDTH OF SECTION 'E' = 50'
3. AREA OF SECTION 'E' = 3,665 LF X 50' = 183,250 SF +/- (4.2 ACRES +/-)

LEGEND

- SITE BOUNDARY
- TRANSIT ALIGNMENT
- (T) TRANSIT STATION
- TRAFFIC CIRCLE

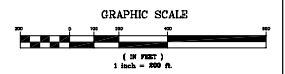

SECTION "E" (PUBLIC)

DISCOVERY DRIVE (EXTENDED)
 FIELDS ROAD - BETWEEN WASHINGTONIAN BOULEVARD AND DISCOVERY DRIVE (EXTENDED)

NO.	DESCRIPTION	DATE
1	PRELIMINARY	1/06
2	REVISED	1/06
3	REVISED	1/06
4	REVISED	1/06
5	REVISED	1/06
6	REVISED	1/06
7	REVISED	1/06
8	REVISED	1/06
9	REVISED	1/06
10	REVISED	1/06

REVISION	DATE	REVISION	DATE	REVISION	DATE

Applicant Owner:
 Crown Village Farm, LLC
 c/o KBHome
 8000 Towers Crescent Drive
 7th Floor
 Vienna, VA 22182
 Mr. Steve Coniglio

TRANSIT (CCT) EXHIBIT

RODGERS CONSULTING
 Rodgers Consulting, Inc.
 13847 Century Blvd., Suite 200
 Germantown, MD 20854
 301.248.4700
 301.946.5116 (fax)
 301.253.6809
www.rodgers.com

BY	DATE
BASE DATA RCI	1/06
DESIGNED	1/06
DRAWN	1/06
REVIEWED	1/06
PROPOSED CONTRACT	
RELEASE FOR	
BY	DATE

THE CROWN PROPERTY
 Vision for a New Community
 9TH ELECTION DISTRICT
 MONTGOMERY COUNTY, MARYLAND

SCALE
1" = 200'
JOB NO. 075C
DATE 1/06
SHEET No. 1 of 1

EXHIBIT E