
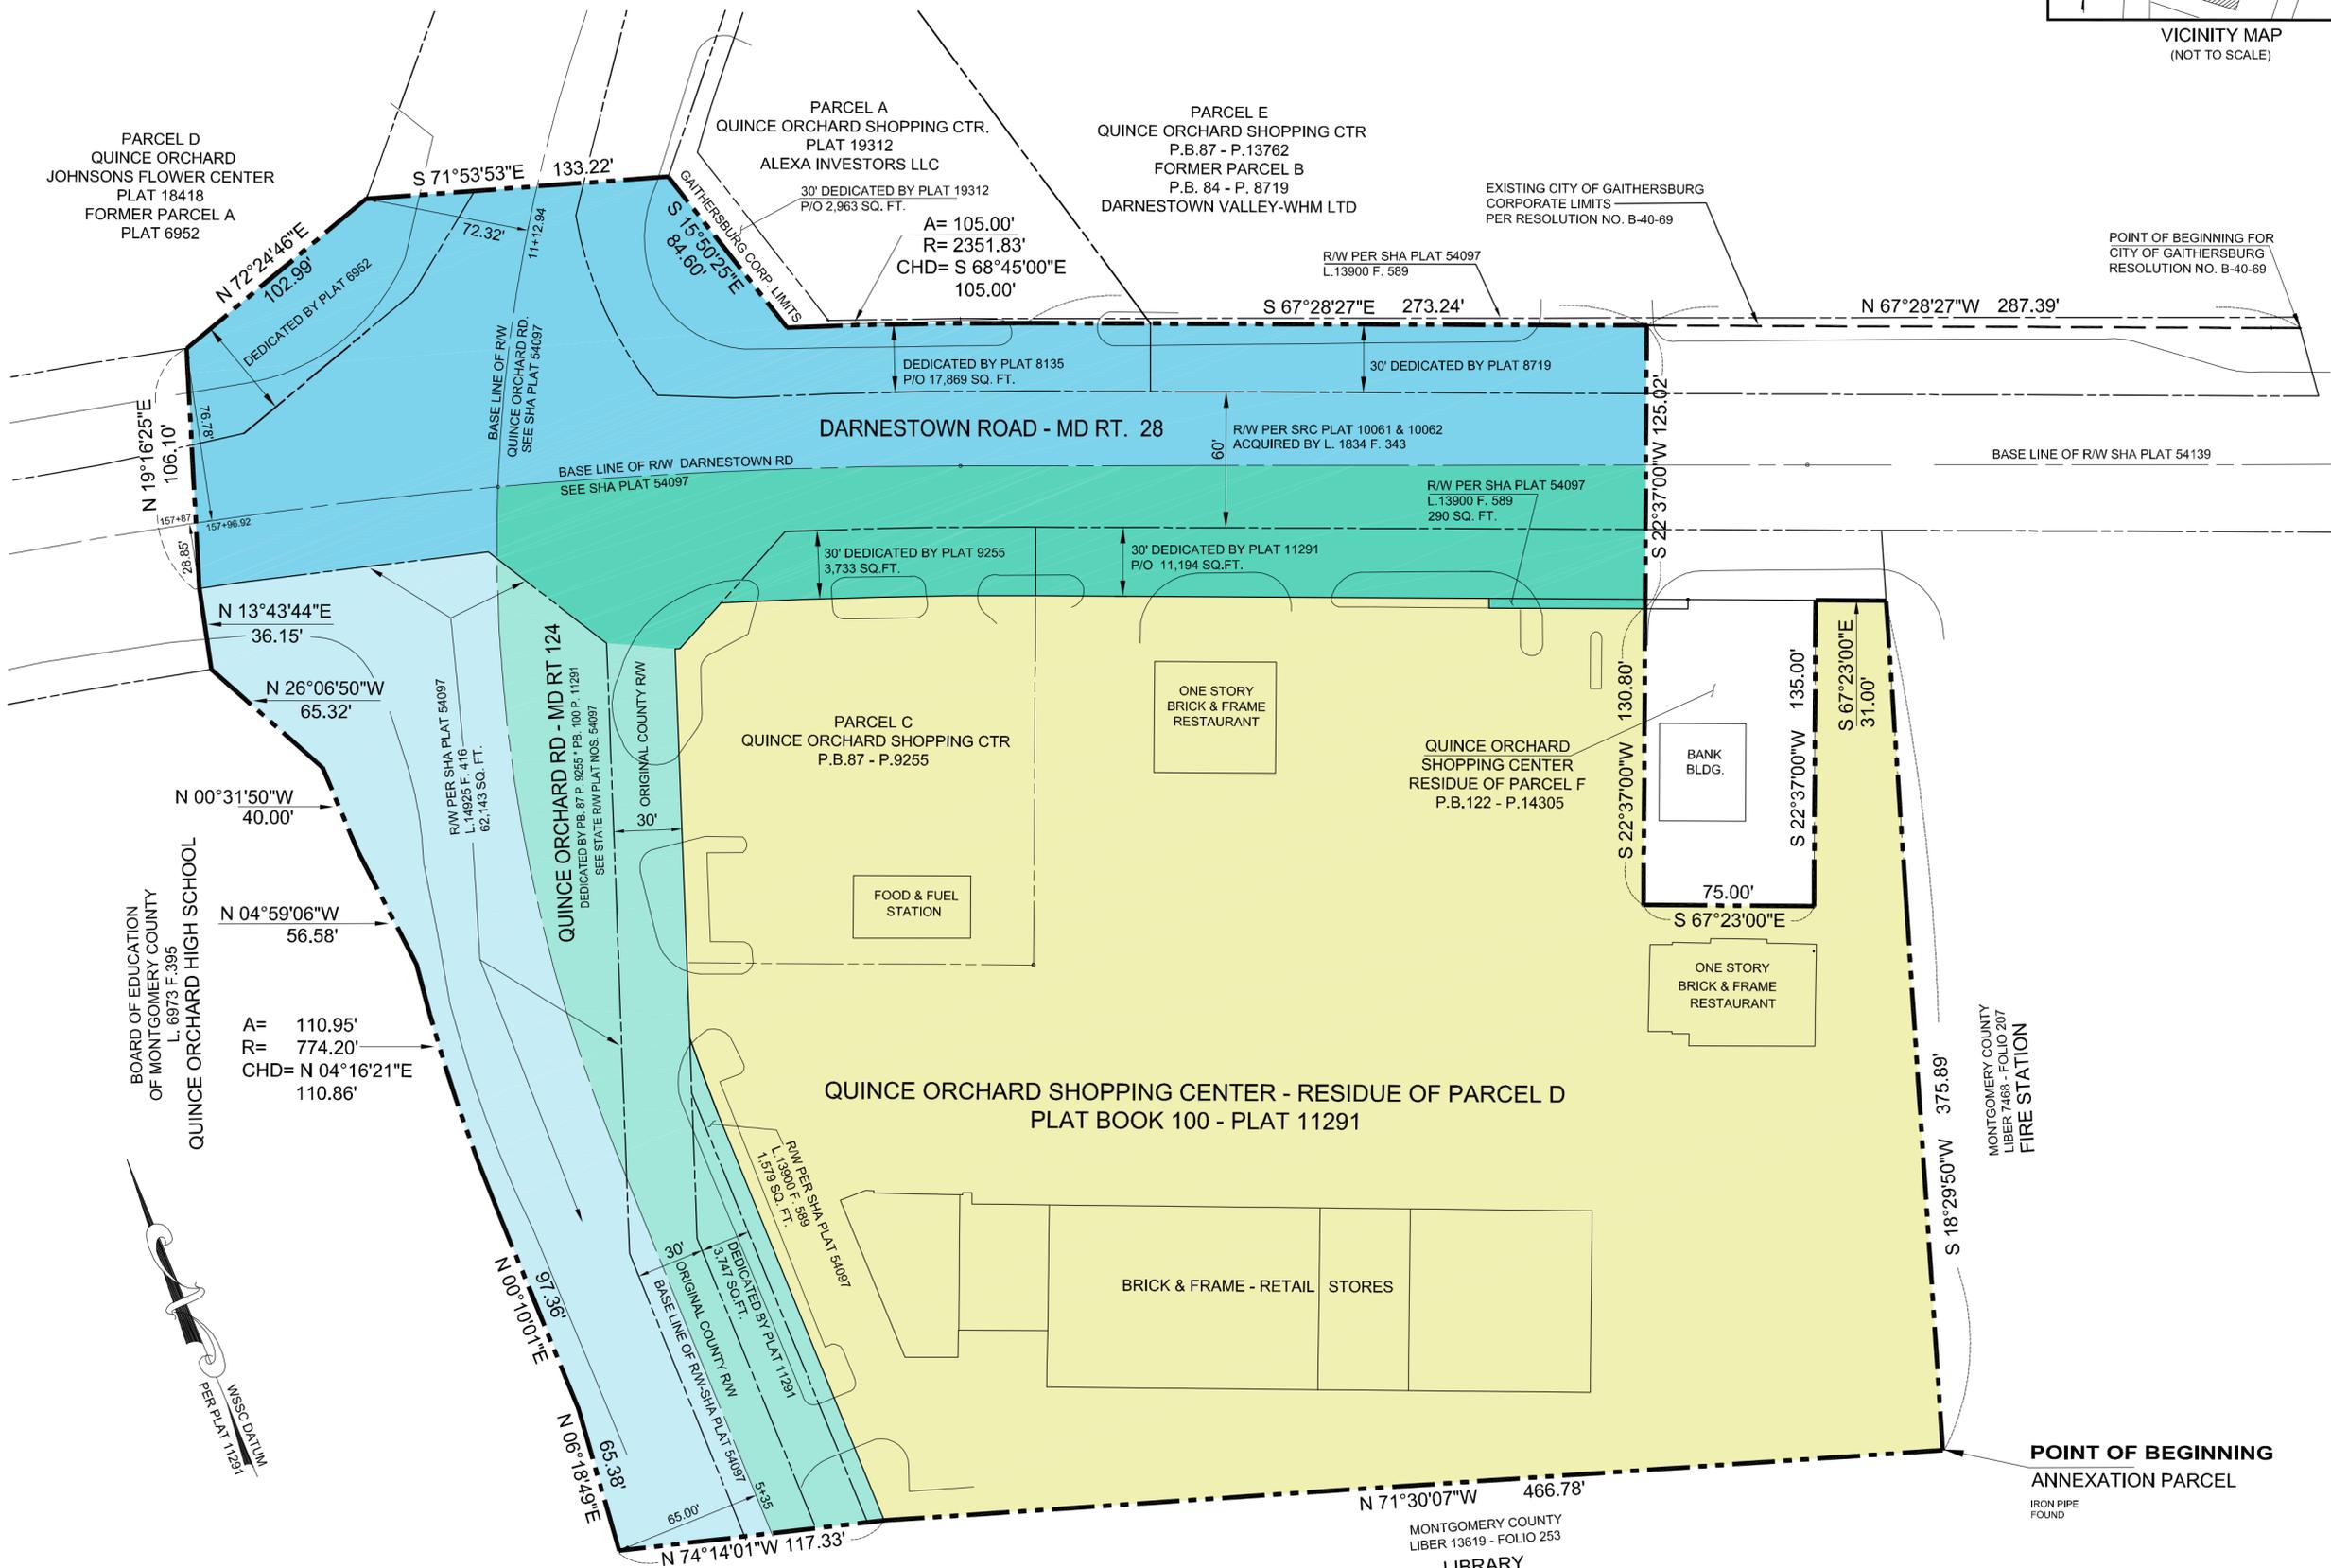


58,198 Sq Ft; 1.3360 Acres	DARNESTOWN ROAD ANNEXATION; NOT INCLUDED IN FAR
32,522 Sq Ft; 0.7466 Acres	QUINCE ORCHARD ROAD ANNEXATION; NOT INCLUDED IN FAR
30,073 Sq Ft; 0.6904 Acres	DARNESTOWN ROAD ANNEXATION; INCLUDED IN FAR
23,770 Sq Ft; 0.5457 Acres	QUINCE ORCHARD ROAD ANNEXATION; INCLUDED IN FAR
193,522 Sq Ft; 4.4427 Acres	PARCELS C & D WITHIN ANNEXATION
338,085 Sq Ft; 7.7614 Acres	TOTAL AREA WITHIN ANNEXATION

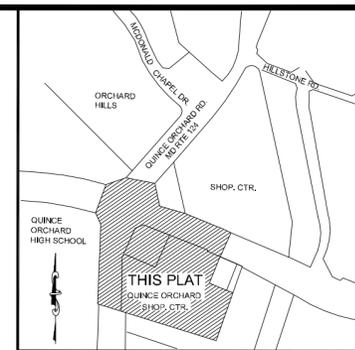

321 Ballenger Center Drive, Suite 103  
Frederick, MD 21703  
(301) 663-3158 Fax: (301) 663-3679

**ANNEXATION AREA EXHIBIT**

LANDS TO BE ANNEXED INTO THE CITY OF GAITHERSBURG, MD  
PORTIONS OF QUINCE ORCHARD SHOPPING  
CENTER AND OTHER ABUTTING ROAD PARCELS  
DARNESTOWN ELECTION DISTRICT (NO. 6)  
MONTGOMERY COUNTY, MARYLAND

DATE:  
MAY 02, 2016

SCALE: 1" = 50'  
SHEET 1 OF 1

DRAWING NO.:  
Mayor and City Council  
X-7089-2015  
Ex. 233