

DeVol Funeral Home



10 & 14 East Deer Park Drive, Gaithersburg, MD

July 16, 2020









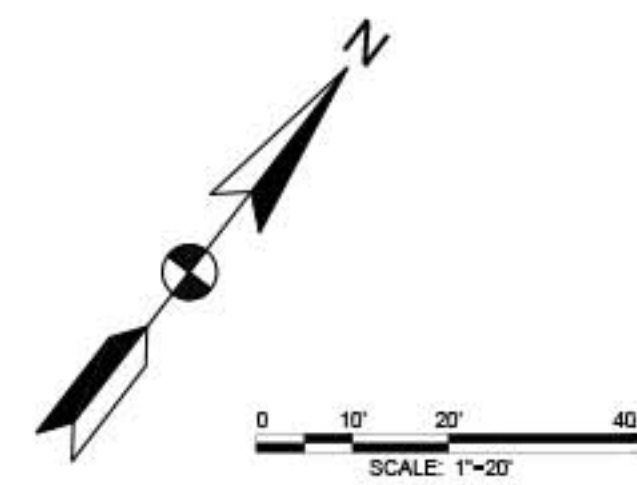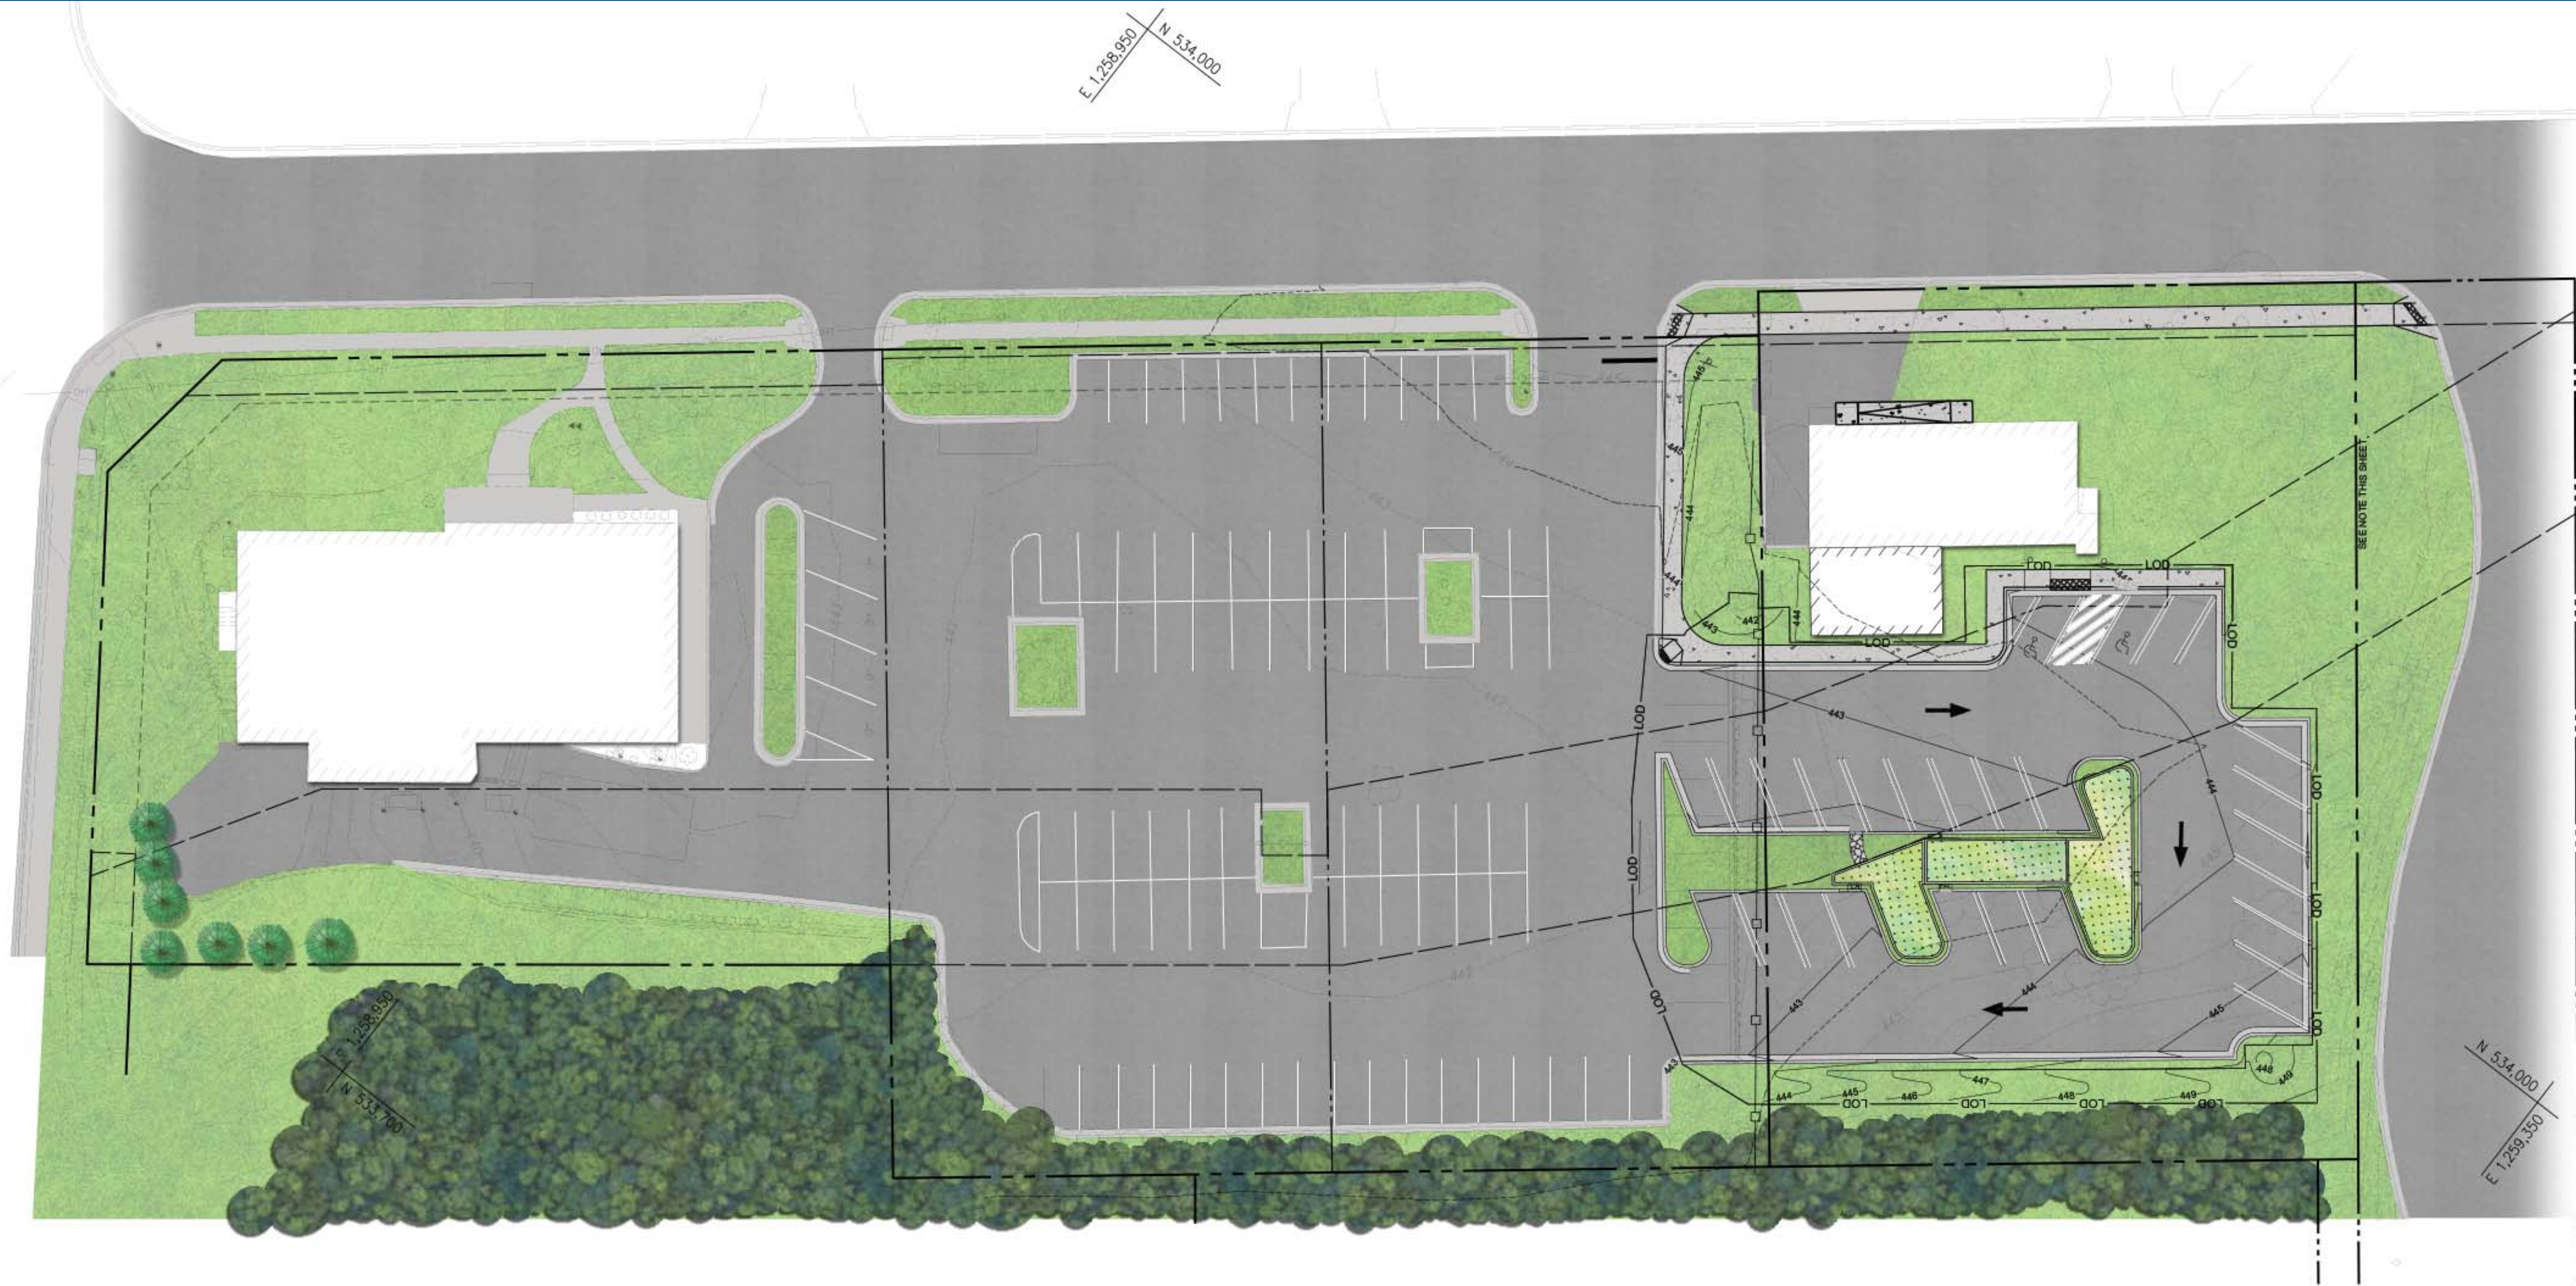

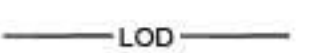


Mayor and City Council
SP-8415-2020
Exhibit #16

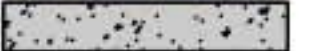

A. Morton Thomas & Associates, Inc.
800 King Farm Boulevard, 4th Floor
Rockville, MD, 20850
ph: 301.881.2545



LEGEND

- LIMIT OF DISTURBANCE (LOD) 
- PROPERTY LINE 
- MICRO BIO-RETENTION FACILITY 
- CONCRETE SIDEWALK 
- CURB & GUTTER 
- RETAINING WALL 
- ASPHALT 
- NEW BUILDING 
- EXISTING BUILDING 
- EXISTING TOPO MAJOR 
- EXISTING TOPO MINOR 
- EXISTING PROPERTY LINE 
- ADA SIGNAGE 
- EXISTING TREE 